


PLAT
OF
BALZER'S ADDITION
TO
INMAN KANSAS
SCALE: 1" = 50'

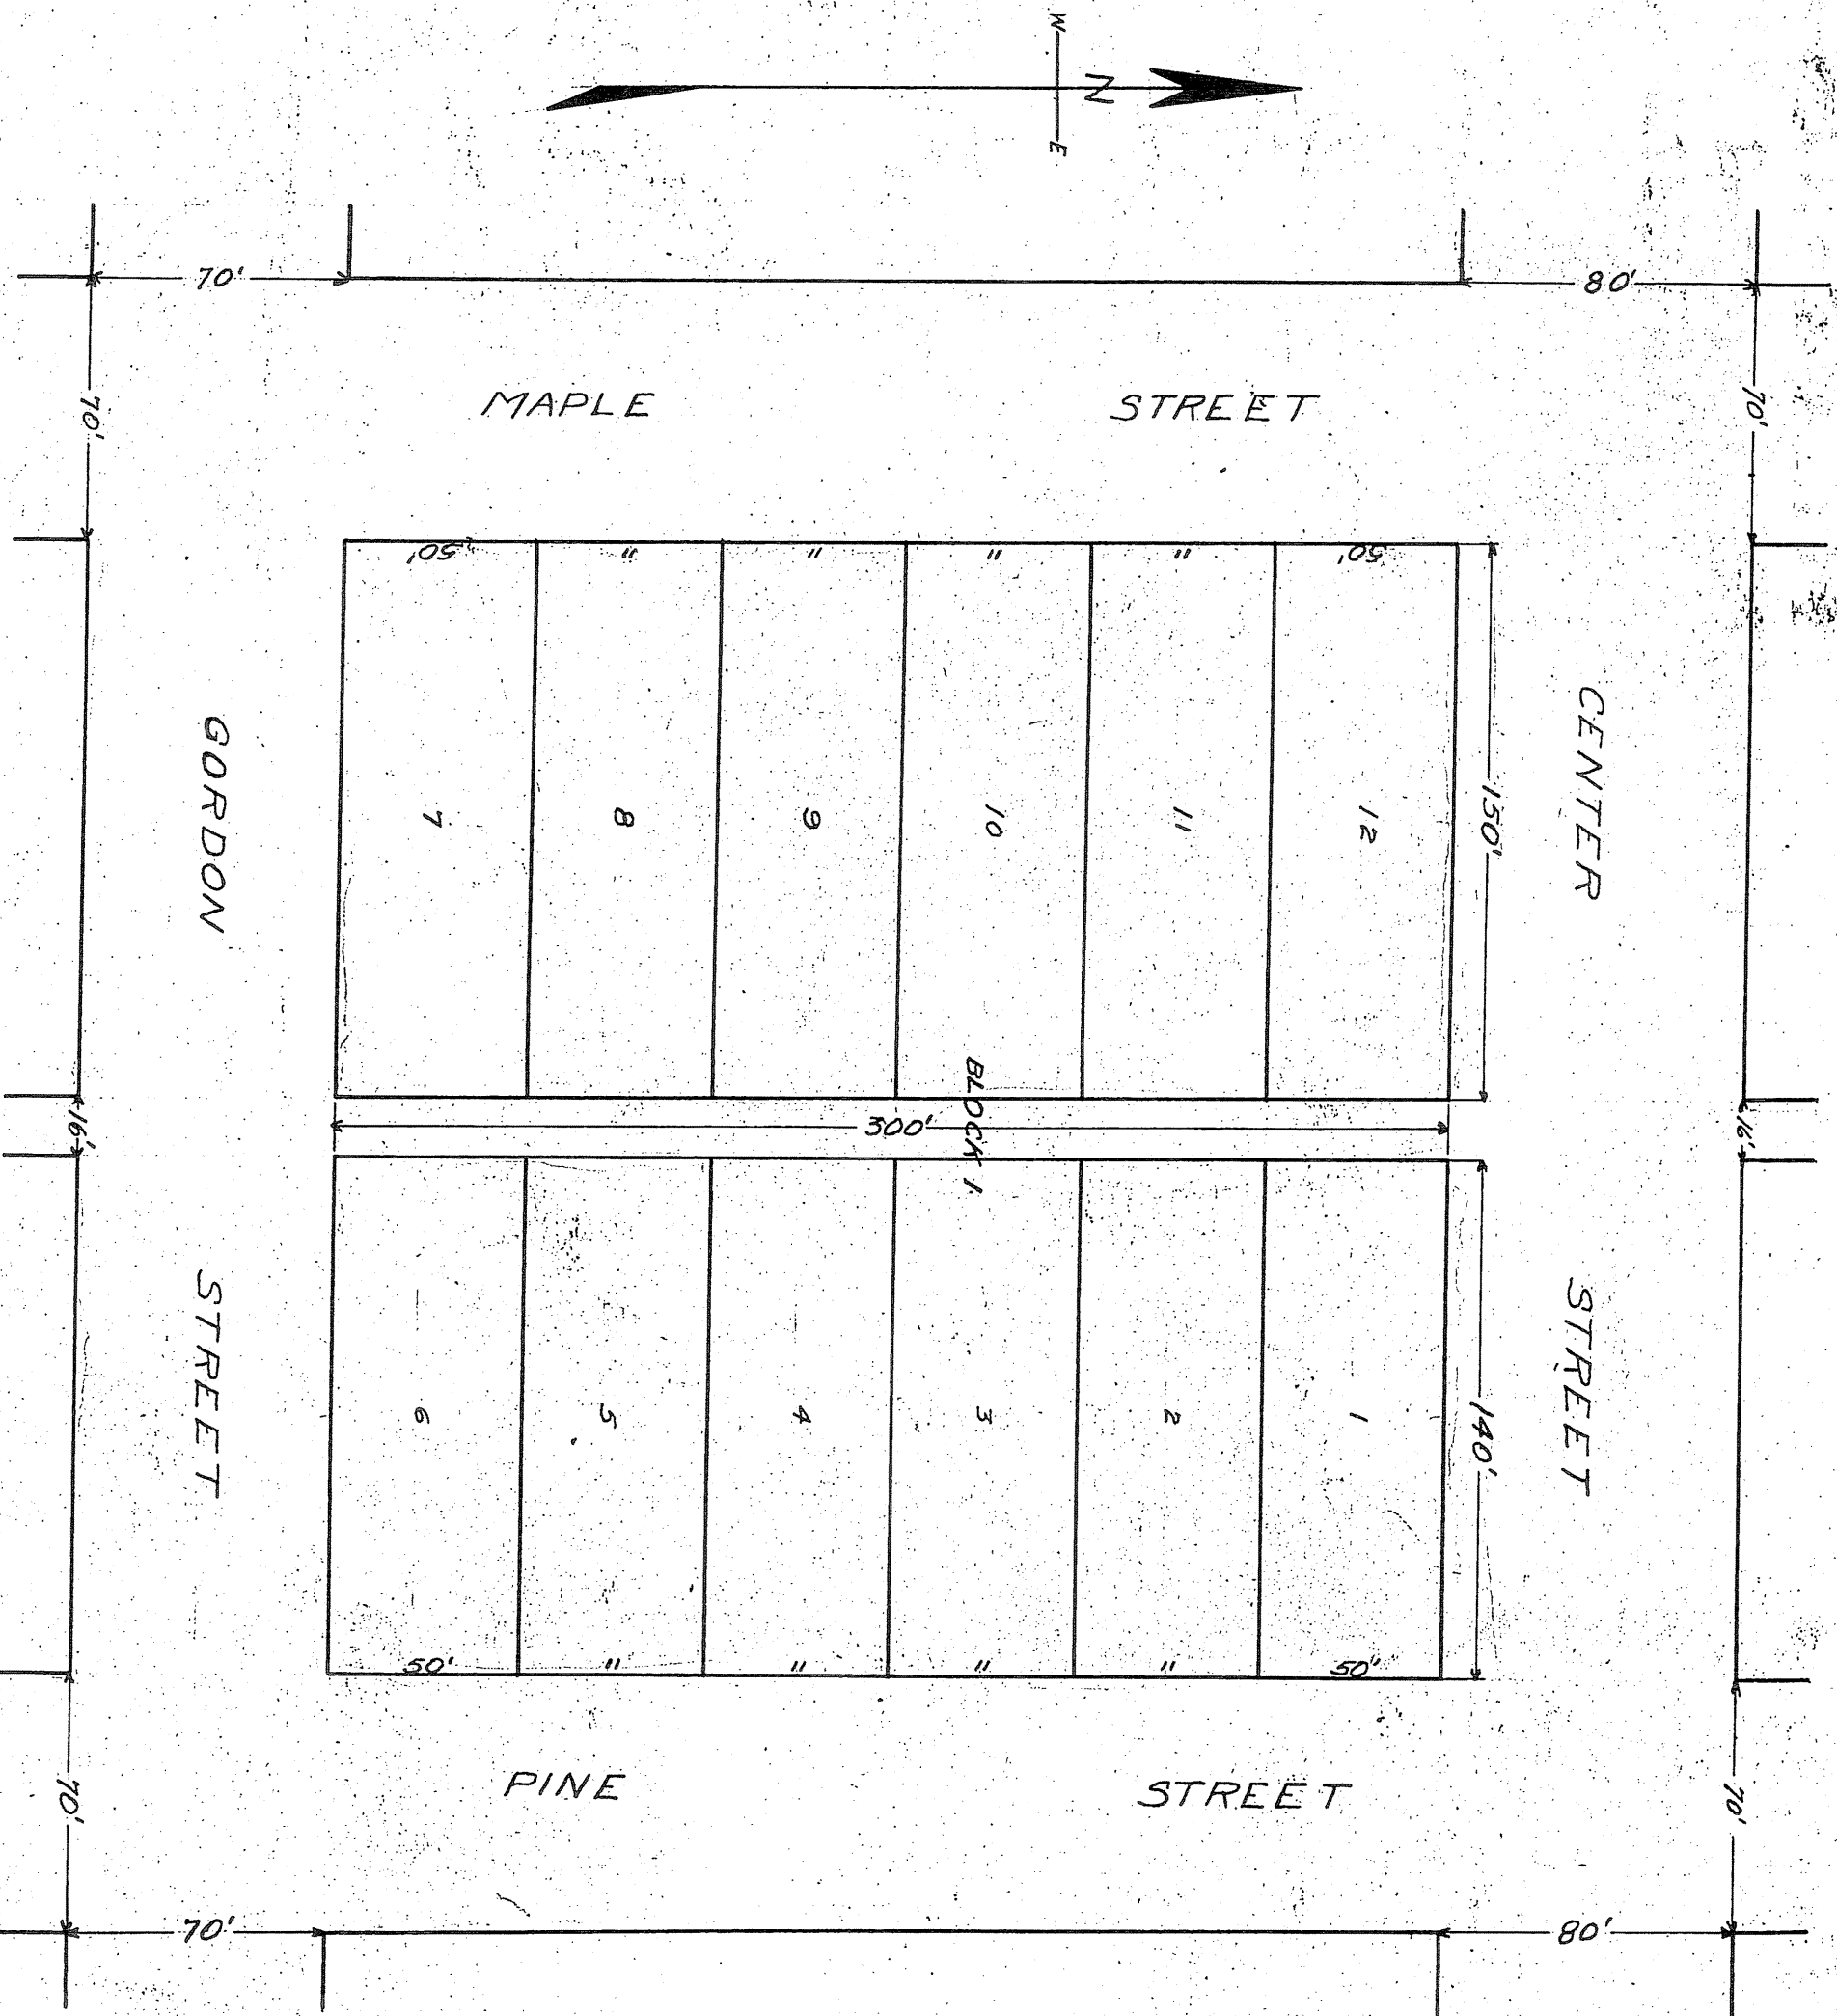

State of Kansas, McPherson County, ss
Balzer's Addition to Inman Kansas, begins seventy (70) feet east of the Northeast corner of Block eight (8) of the Original town of Aiken now Inman according to the recorded plat thereof, thence south three hundred (300) feet, thence east three hundred six (306) feet, thence north three hundred (300) feet, thence west three hundred six (306) feet to the place of beginning, and is divided into lots as shown by the foregoing plat.

Signed: H.A. Rowland
County Engineer

State of Kansas, McPherson County, ss
I, G.H. Balzer am the owner of the tract of land upon which Balzer's Addition to Inman, Kansas, is located and have caused the same to be platted as shown by the foregoing plat. The streets and alley is dedicated to the public.

Signed: G.H. Balzer

Be it Remembered, that on the 4th day of January, 1923 came G.H. Balzer who is personally known to me, and such person executed the foregoing instrument of writing and duly acknowledged the execution of the same.

In Witness Whereof, I have hereunto set my hand and affixed my official seal.

Seal

Term expires Oct 17, 1923.

Signed: C.M. Toews
Notary Public

State of Kansas, McPherson County, ss
A true copy of original as filed on the 27th day of January A.D. 1923 at 3 o'clock PM

Register M. Farvel
Register of Deeds.