


# BUKEY'S ANNEX

TO  
COLLEGE PLACE ADDITION

TO  
McPherson Kansas

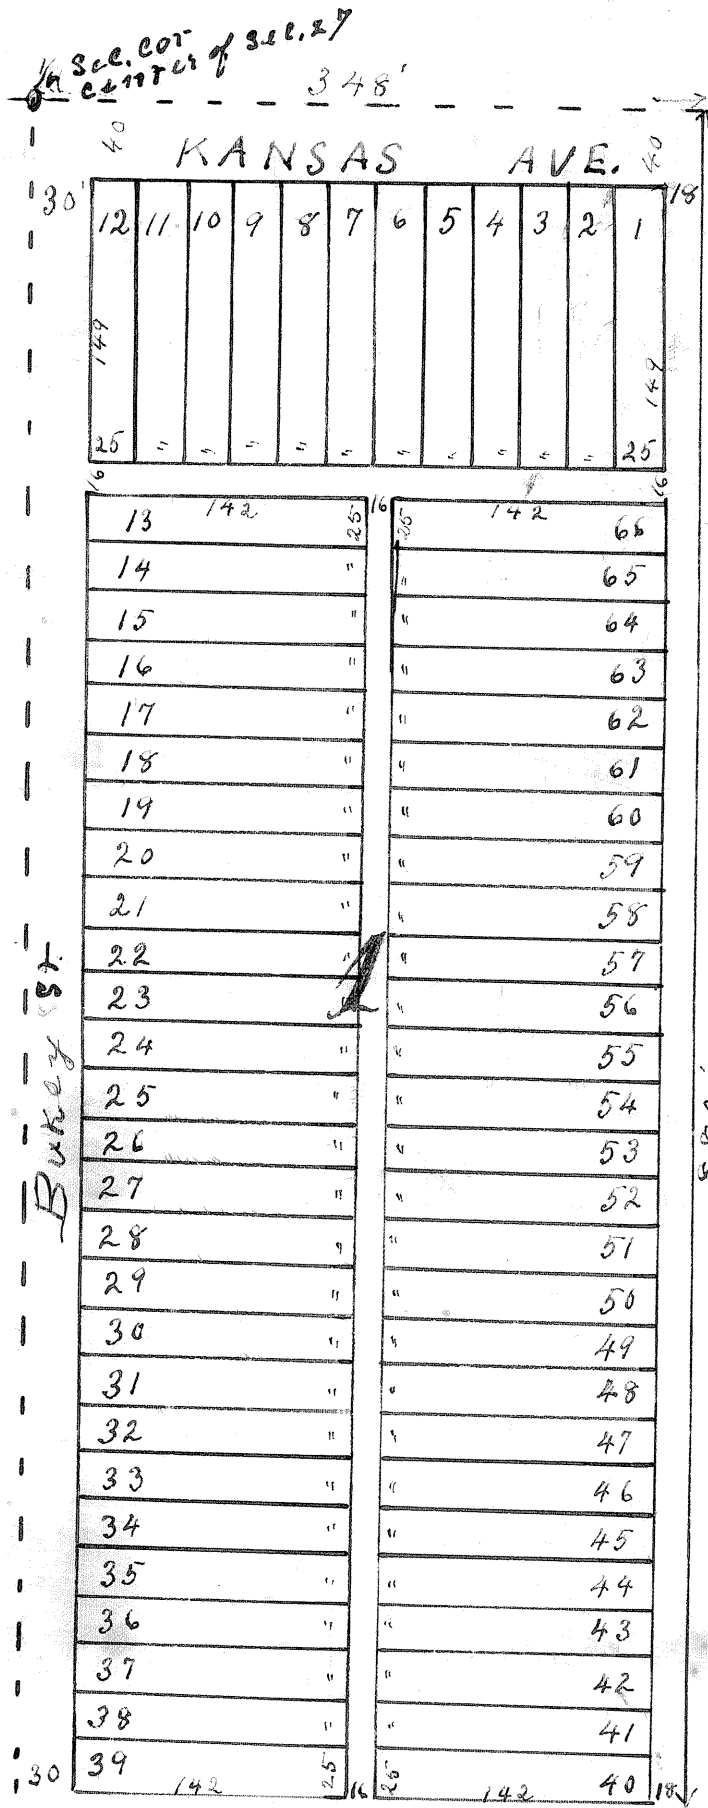

**Notes**  
 Bukey's Annex to College Place Addition to McPherson Kansas, Beginning at a point on 1/4 Section line Sixty (60) rods West of the 1/6 Section corner at the North East corner of the West Half (1/2) of the South East Quarter (1/4) of Section 27, Town 19, Range 3 West of the 6th. P. M.  
 Thence West on 1/4 Section line 348 feet to the 1/4 Section corner in the center of said Section 27.  
 Thence South on 1/4 Section line 5 3/3 rods.  
 Thence East 348 feet. Thence North 5 3/3 rods to place of beginning. The same is divided into a Block, lots, streets and an alley, as shown by the annexed plat.

I hereby certify that the foregoing plat and notes are correct, and conform strictly to a survey made by me on the -- day of August A. D. 1887  
**J. C. Cole**  
 Surveyor.

Know all men by these presents that John W. Bukey and the present owner of the land upon which Bukey's Annex to College Place Addition is located as shown by the foregoing plat and notes, and I hereby certify that the disposition of the same is in accordance with my designe and instruction

**John W. Bukey**

State of Kansas } ss  
 McPherson County }  
 Be it remembered that on this 26th day of Aug. A. D. 1887 before me a Notary Public in and for the County and State aforesaid appeared **John W. Bukey** who is personally known to me to be the same person who executed the foregoing instrument of writing and such person has duly acknowledged the same. In testimony whereof I have hereunto set my hand and affixed my Notarial Seal, the day and year last above written.

Commission expires **Sept. 7 1890**  
**A. Baird**  
 Notary Public.

STATE OF KANSAS  
 McPherson County, ss  
 Entered on Transfer Record in my office **Aug 30 1887**  
**E. L. Loomis**  
 COUNTY CLERK

STATE OF KANSAS, ss  
 McPherson County, ss  
 This Instrument was filed for record on the **30** day of **Aug** 1887, at **5:30** P. M. and is recorded in book **12** on page **36**  
**B. A. Allison**  
 by **W. S. Sniggo** Deputy

Paragraph D Section 12 Chapter 341, Session Laws of 1895.  
 Vacates this Addition