


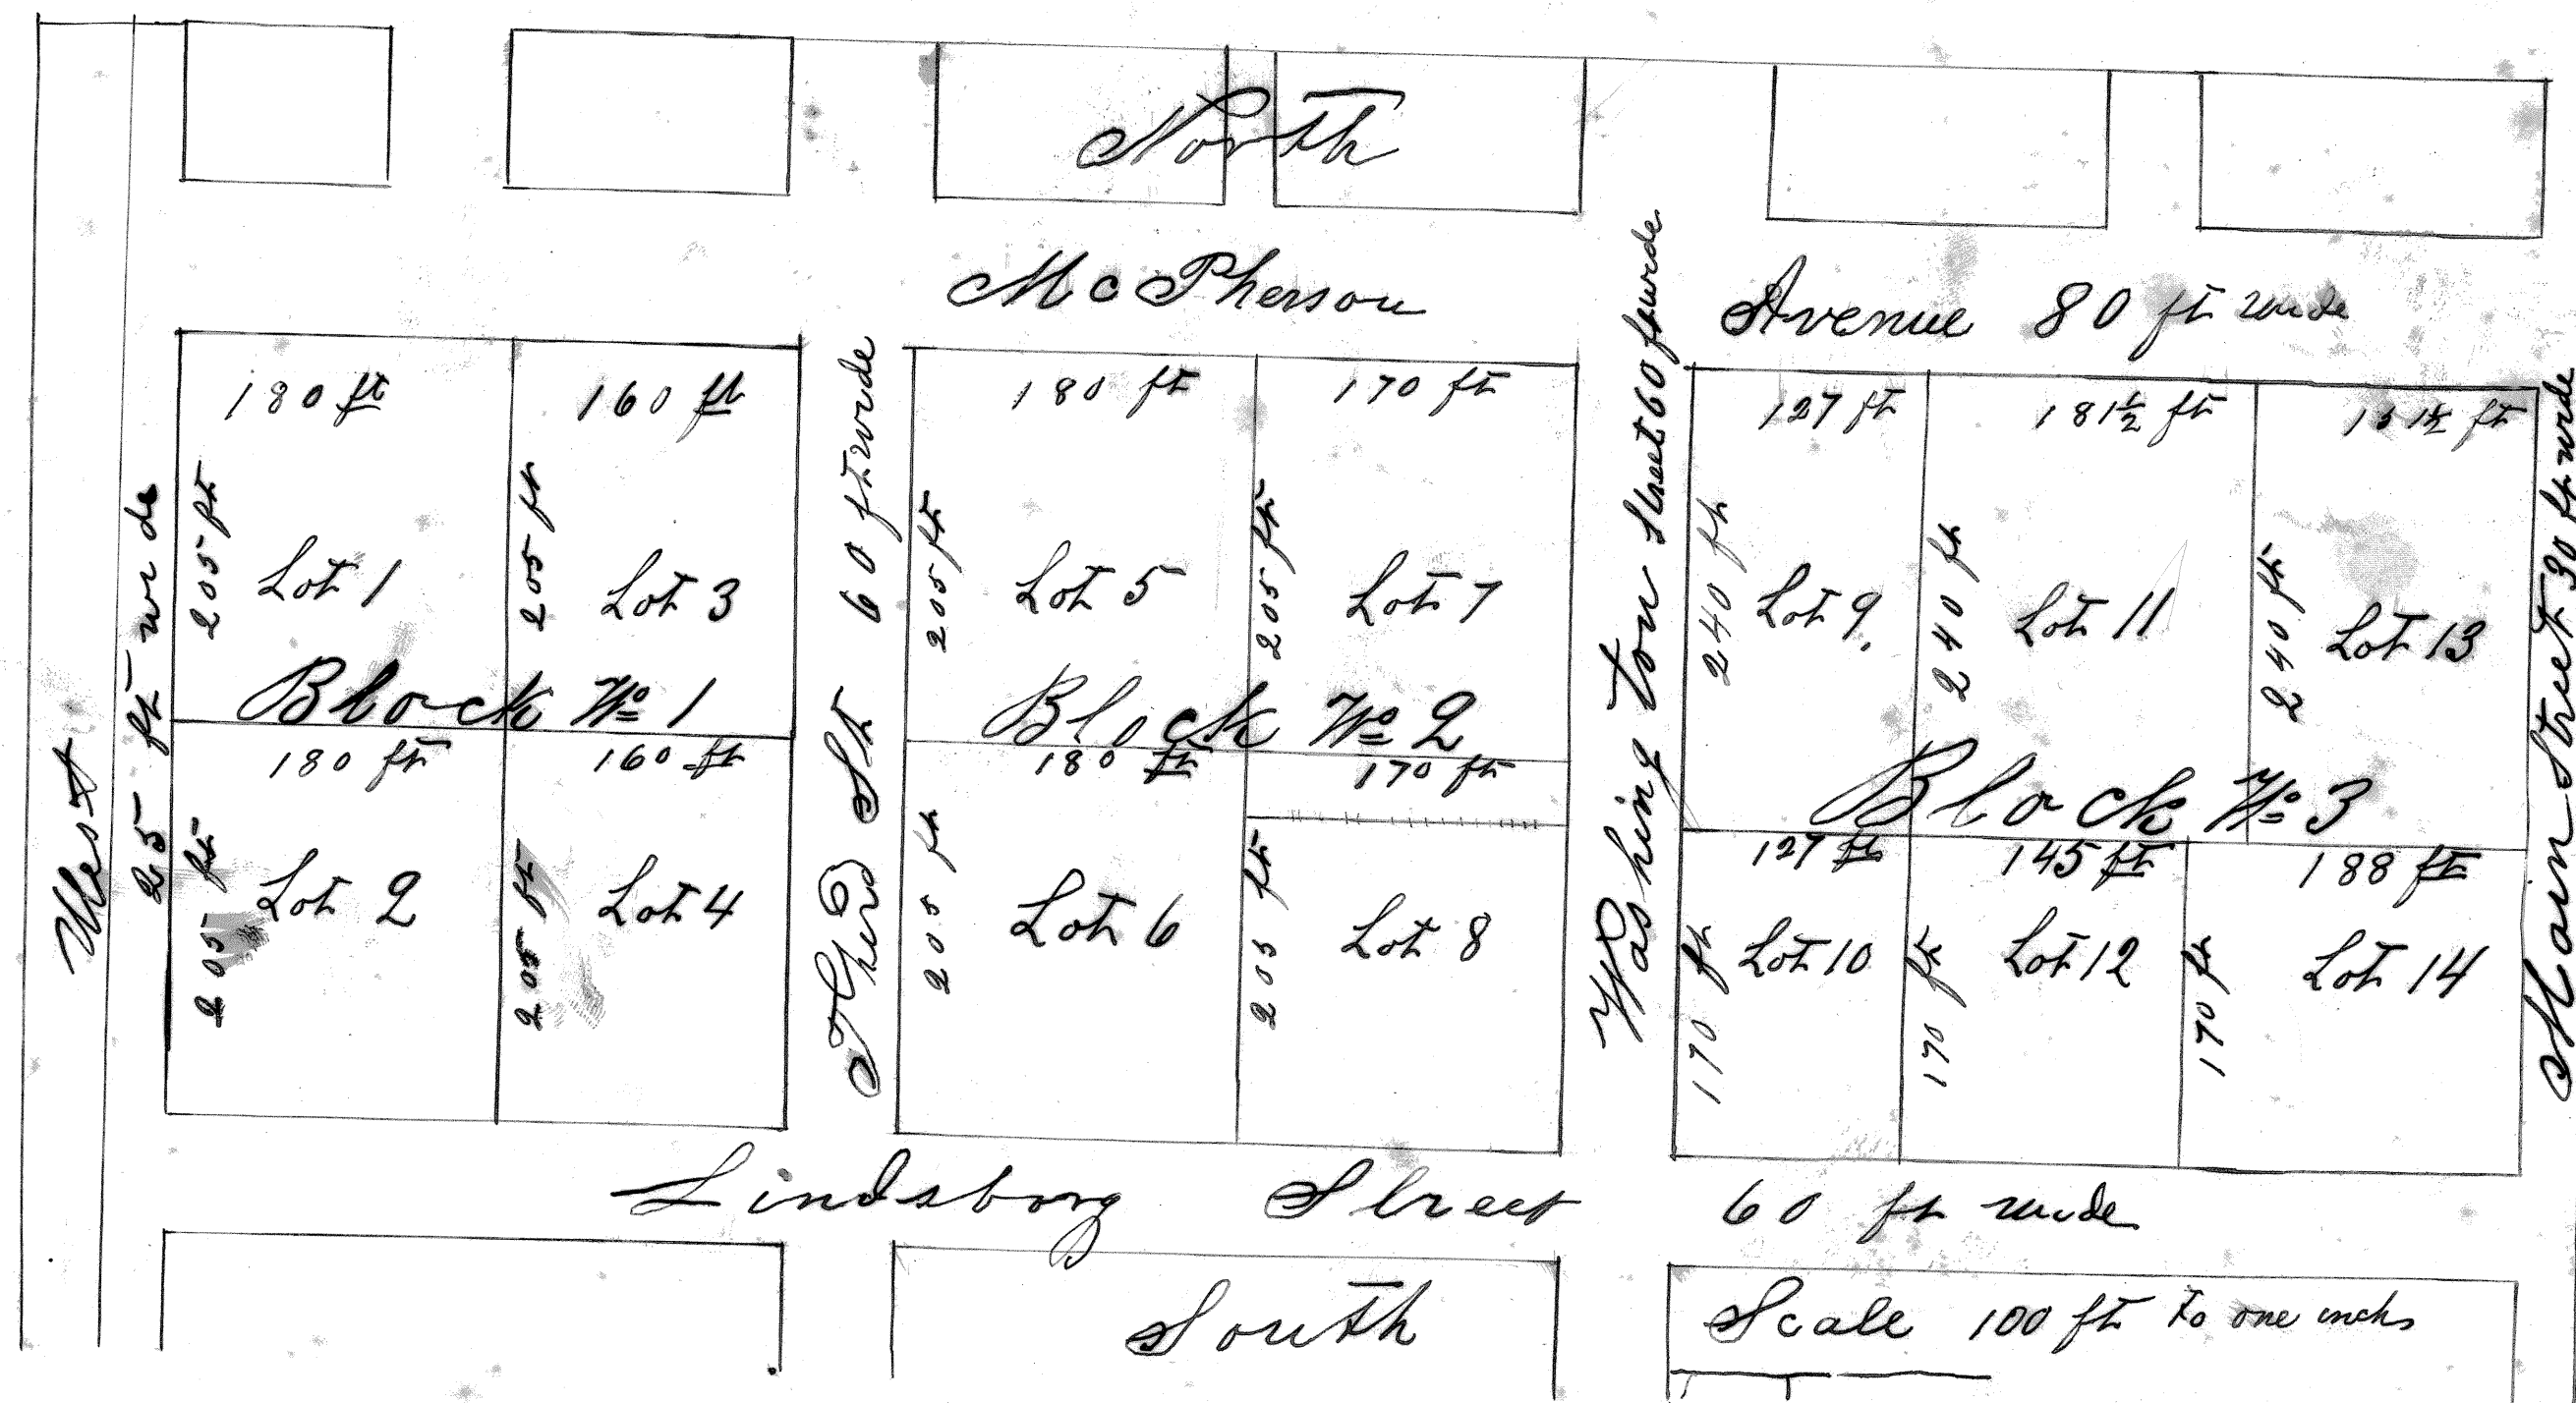

Carlson's Addition to Lindborg

Situate on the North side of Sec 17 of Twp 17 Range 3

West McPherson Co Kansas

Surveyed Aug 12th 1880 by J. D. Lehamberlin

State of Kansas McPherson County

Be it Remembered, that on this 16th day of Aug - 1880 before me a Notary Public in and for said County and State came Carl Olson to me personally known to me the same person who executed the foregoing instrument and owner of the within described land and duly acknowledged the execution of the same

In witness whereof I have hereunto subscribed my name and affixed my official seal on the day and year last above written

(Seal) W. J. Henry Jr

State of Kansas } a true copy of Original plat as filed August seventeenth
McPherson County } A D 1880 at Three O'clock P M

James B. Darrak
Register of Deeds

Vacation Order # 3000 M - 260/442