


State of Kansas McPherson County, ss.

Carlson's West Addition to Combsburg Kansas begins at the quarter section corner, common to sections seventeen (17) and eighteen (18) in town nineteen (19) north and of range three (3) west of the sixth (6) W. Thence east on quarter section line thirteen hundred twenty-one (1321) feet; Thence north two hundred and fifty (250) feet; Thence west three hundred ninety-nine and five tenths (399.5) feet; Thence north two hundred and thirty-four (234) feet; Thence west nine hundred nineteen and eight tenths (919.8) feet; Thence south four hundred and forty-five (445) feet to the place of beginning, and a strip of land seven and five tenths (7.5) feet off the south side of lots six (6) and seven (7) of block four (4) of Central Addition to Combsburg Kansas; which is dedicated to St. M. 12 and 13. The width of each lot and street being as shown on the subjoined plat.

H. A. Rowland
County Surveyor.

Know all men by these presents, that we are the rightful owners of the land upon which Carlson's West Addition is located as is shown on the following plat and that it is laid out in accordance with our wishes and instructions. The Lincoln and Pine Streets are dedicated to use of the public.

E. R. Carlson. A. V. Anderson
Emelie Carlson. C. J. Lindvall
Oscar Brand. Alice M. Lindvall
Augusta Brand

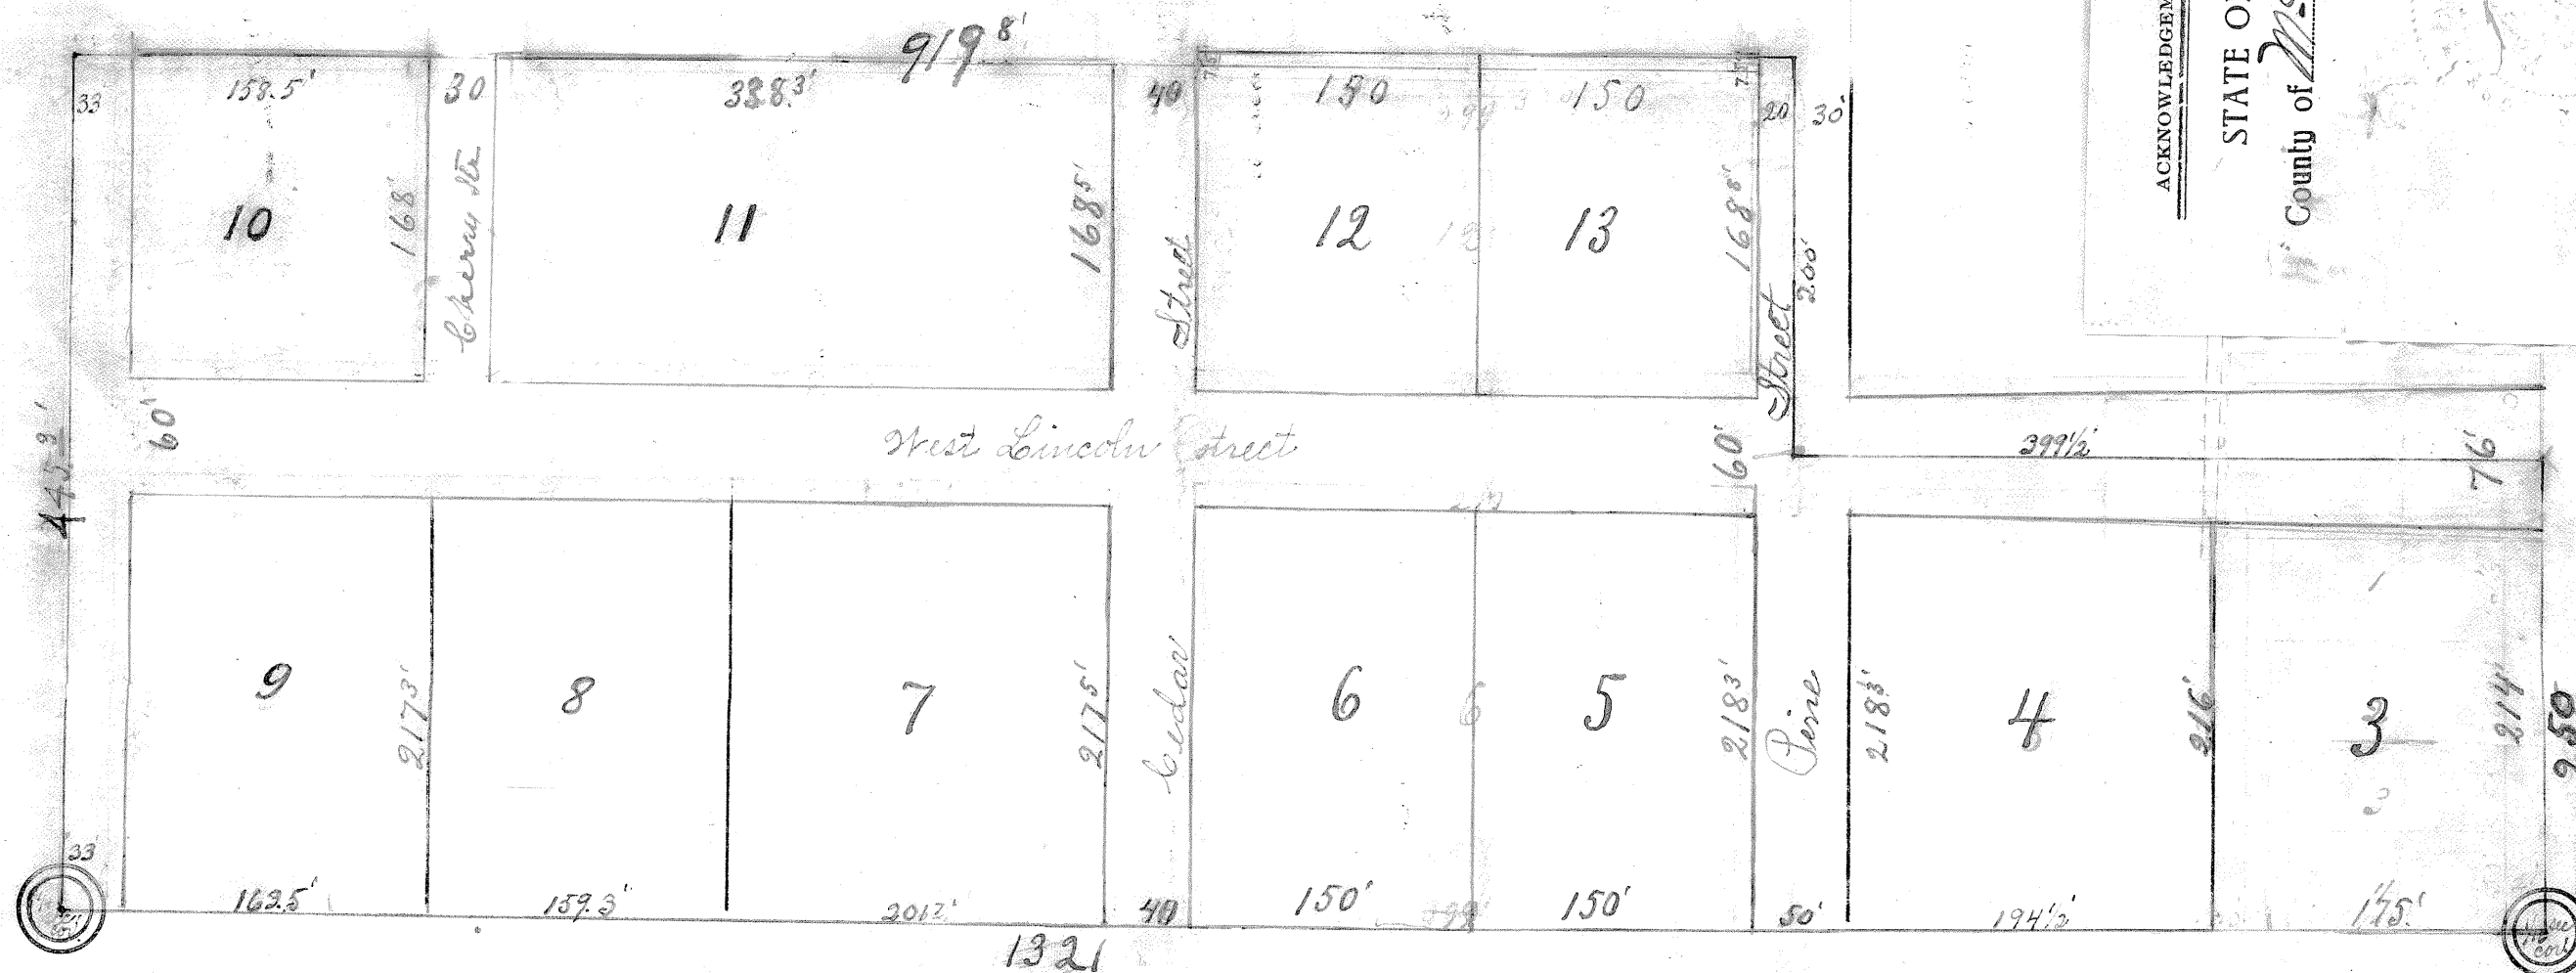

8-24-84
See Journal Entry Vol. Misc 255 Page 364

ACKNOWLEDGEMENT.

(No. 39)

F. J. ... les, Publisher of Legal Blanks, Lawrence, Kan.

STATE OF KANSAS,
County of McPherson } ss.

Be it Remembered, That on this 17th day of June A. D. 1905

Before me, Joseph A. Brandt, a Notary Public

in and for said County and State, came C. J. Lindvall and

Alice M. Lindvall his wife

to me personally known to be the same person who executed the foregoing

instrument, and duly acknowledged the execution of the same.

In witness whereof, I have hereunto set my hand and affixed my

official seal on the day and year last above written.

My Commission Expires Dec. 19th 1907.

Joseph A. Brandt
Notary Public.

My Commission Expires Dec. 19th, 1907.

By Myrta M. Jones, Depy

Chas. H. Trechbil