


3 1/2'	8	1
"	7	2
"	6	3
3 1/2'	5	4
18'		

TYPICAL LOT PLAN

Scale 1" = 5'

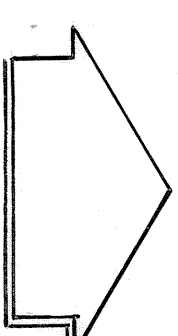

NORTH

Scale 1" = 20'

STATE OF KANSAS, COUNTY OF McPHERSON, SS.

KNOW ALL MEN BY THESE PRESENTS, That Crestwood Memorial Park, Inc., a corporation, the owner of the land as shown and described in Engineer's Certificate does hereby adopt this plat of Replat of Garden "B" of Crestwood Memorial Park and dedicate the property as shown thereon exclusively for cemetery purposes.

Executed at McPherson, Kansas, this the 18th day of NOVEMBER, 1955.

Crestwood Memorial Park, Inc.

by Field Steele with power of attorney

STATE OF KANSAS, COUNTY OF McPHERSON, SS.

Before me, the undersigned authority on this date personally appeared FRED TOULSE, known to me to be the person whose name is subscribed to the foregoing instrument and acknowledged to me that the same was the act of the Crestwood Memorial Park, Inc. of McPherson, Kansas, a corporation and that he executed the same as the act of such corporation for the purposes and consideration therein expressed and in the capacity therein stated.

Given under my hand and seal of office this the 18th day of NOVEMBER, 1955.

Logan Woodford

My commission expires 7-14-1958.

Notary Public

STATE OF KANSAS, COUNTY OF McPHERSON, SS.

I, G. D. Johnson, Licensed Civil Engineer of the State of Kansas, do hereby certify that I did on the 18th day of October, 1955, survey Garden "B" of Crestwood Memorial Park, McPherson County, Kansas, located in the E 1/4, S 1/4, SW 1/4, Sec. 28, T.18S, R.3W, also certify that accompanying plat is a true exhibit of said survey.

G. D. Johnson


Licensed Professional Civil Engineer

Subscribed and sworn to before me this the 18 day

1955.

My Commission Expires 1958.

Notary Public

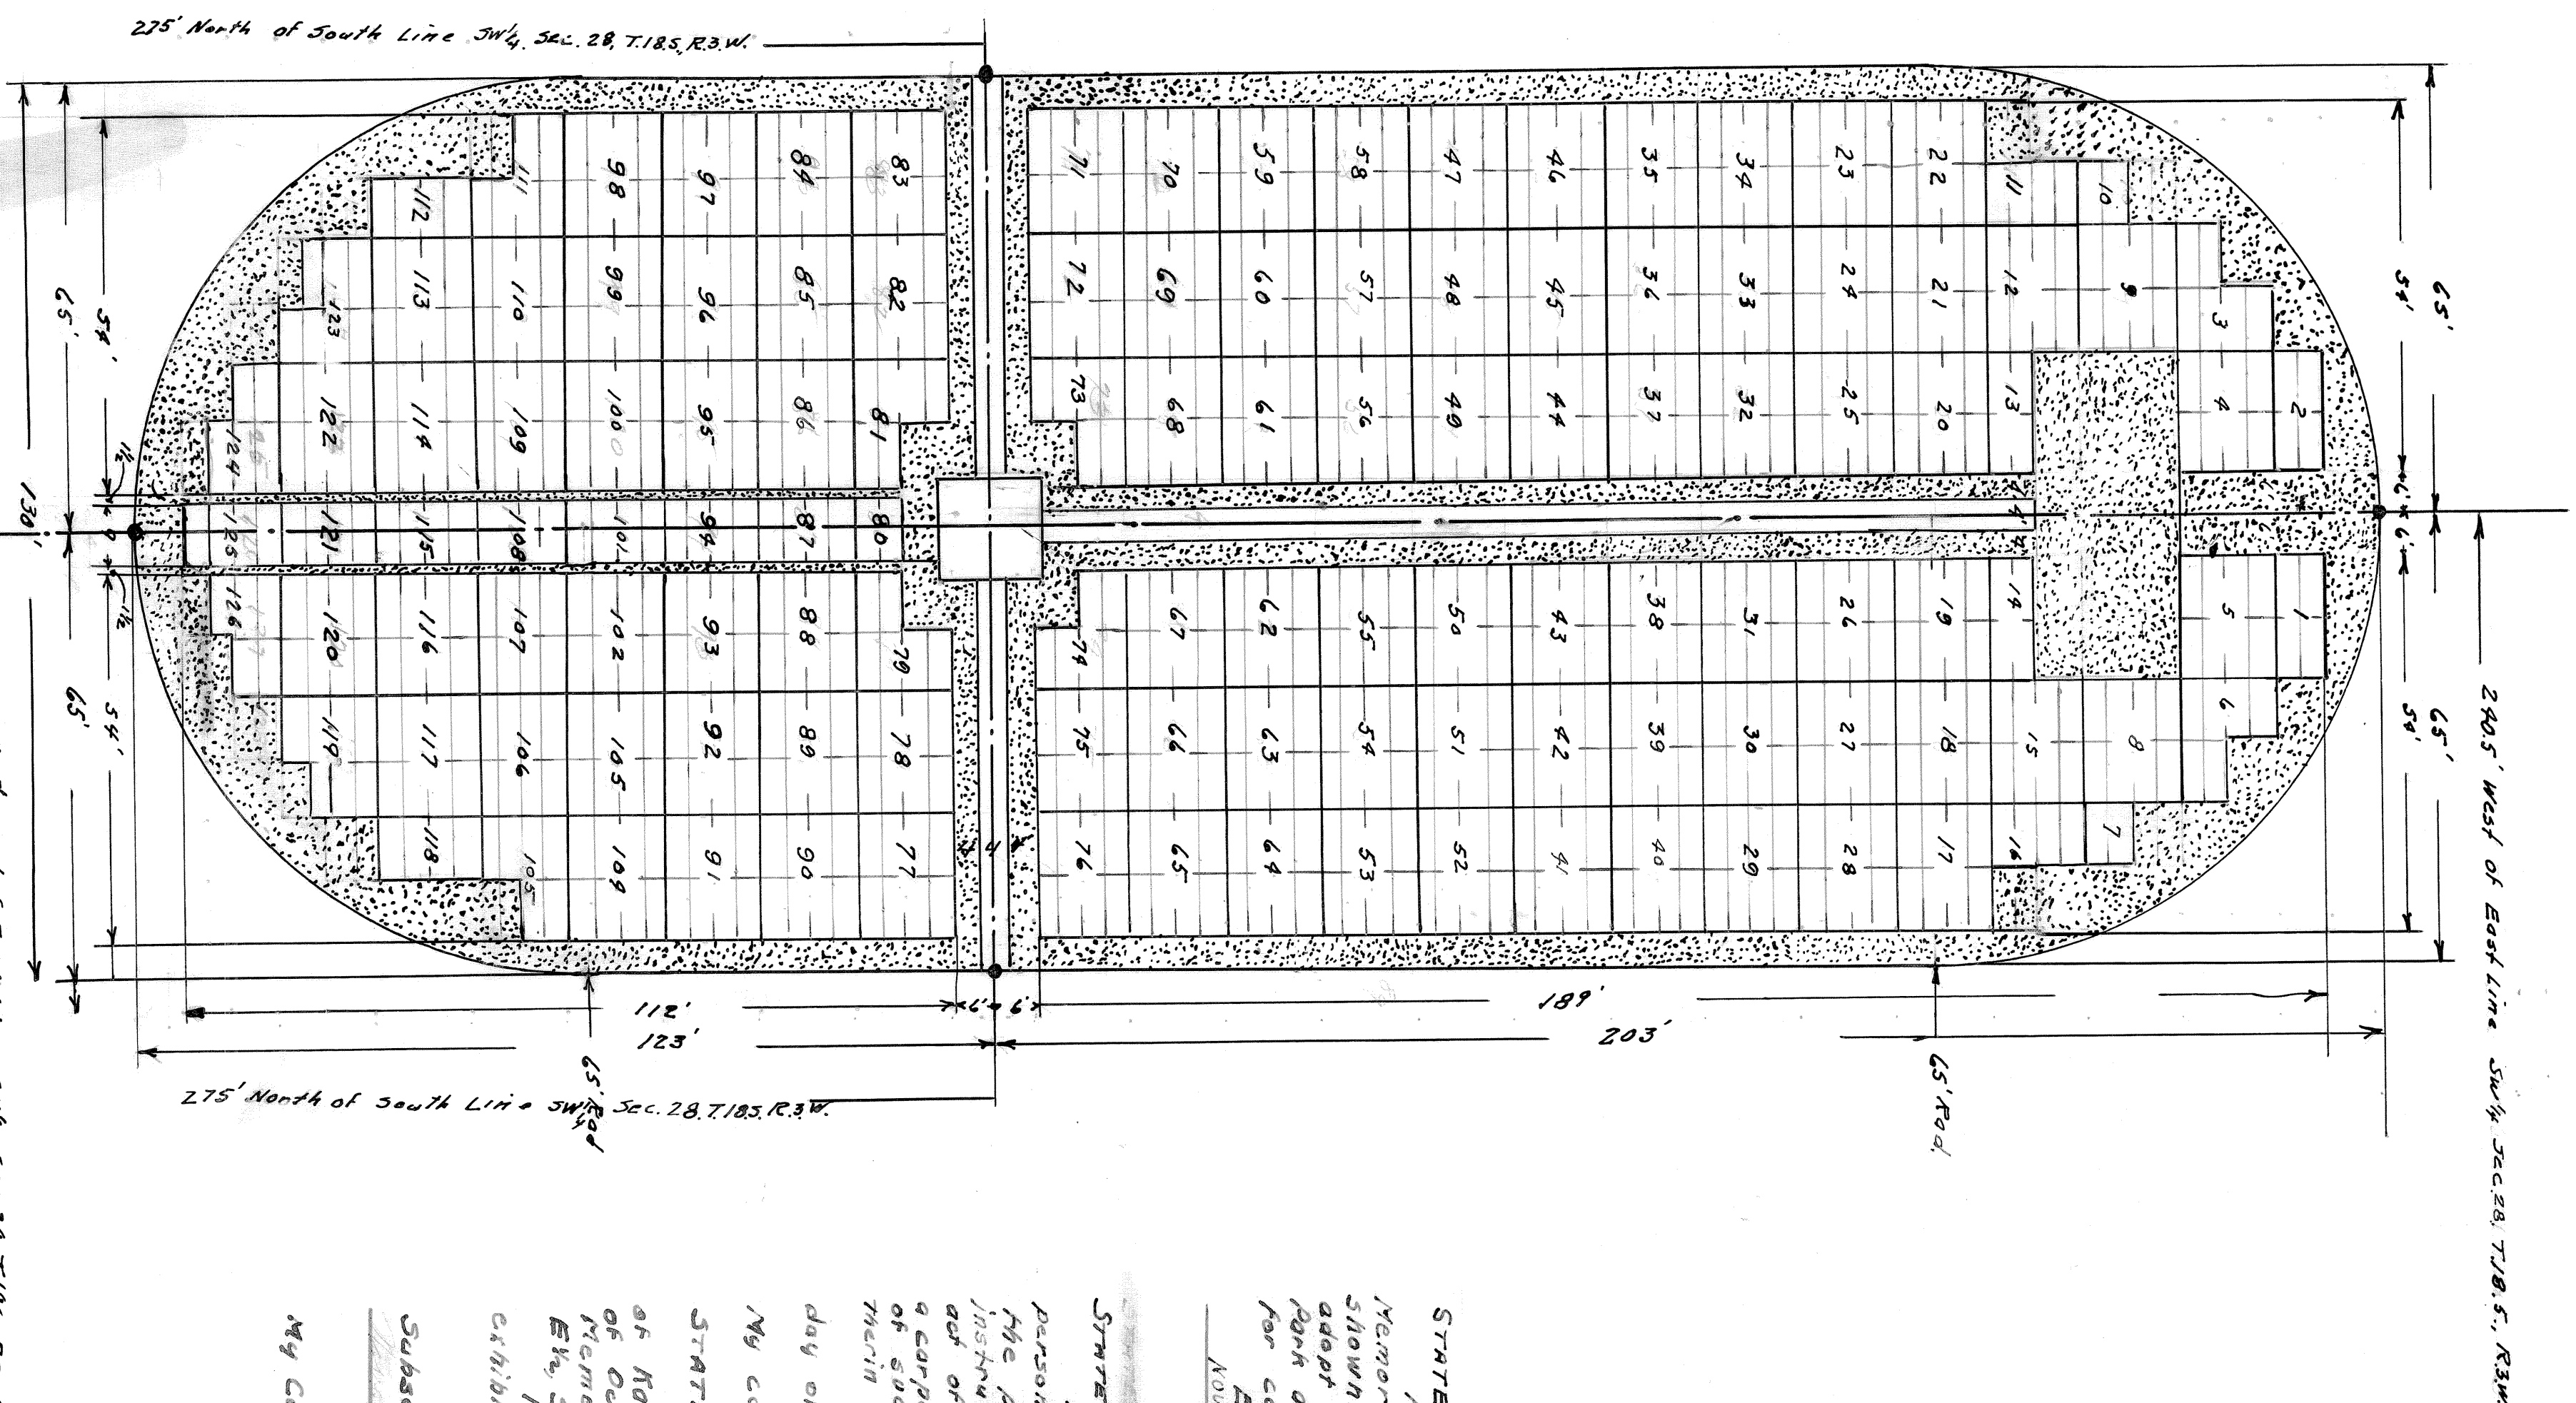

REPLAT OF GARDEN "B", CRESTWOOD MEMORIAL PARK, McPHERSON COUNTY, KANSAS.