


ENBERG'S SUBDIVISION

LOTS 1 & 2, BLOCK 6, FISHER'S ADDITION
MC PHERSON, KANSAS

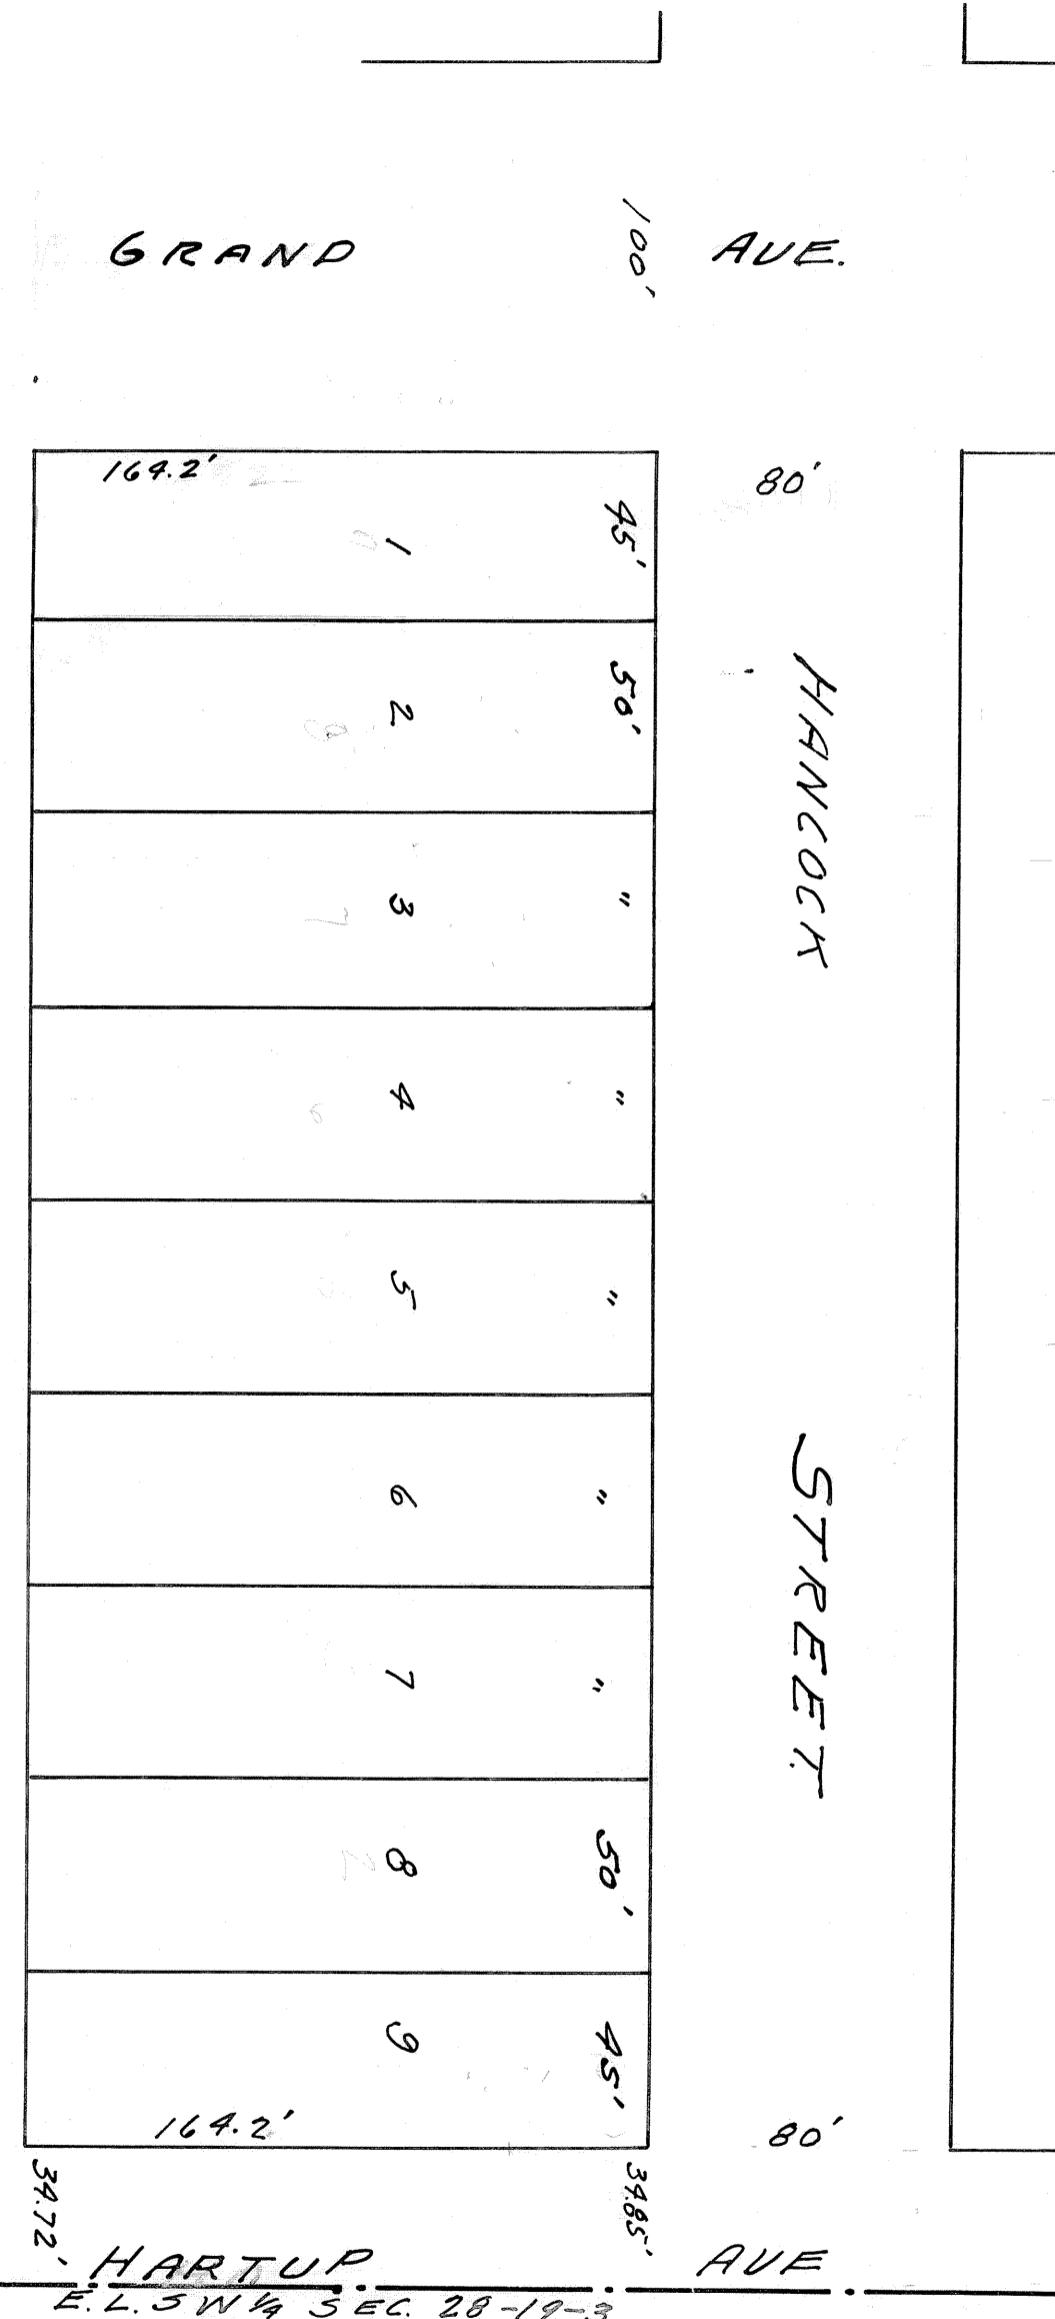

Approved by The City of McPherson, Kansas
Planning Commission of
The City of McPherson, Kansas.
W.J. Krebsel, Chairman Judy Harrah, Secretary
C. W. Bremer Mayor
John C. Johnson Commissioner
John C. Johnson Commissioner

STATE OF KANSAS
COUNTRY OF MC PHERSON SS.
I, G.D. Johnson, a Civil Engineer of said State and County, do hereby certify
that I have surveyed and platted Engberg's Subdivision of Lots 1 and 2, Block
6, Fishers Addition to the City of McPherson, Kansas. Said Lots 1 and 2, Block 6
Fishers Addition are subdivided into lots of dimension shown on accompanying
plot, which is a true exhibit of said survey.

N.D. Johnson

Civil Engineer.

STATE OF KANSAS
COUNTRY OF MC PHERSON SS.
BE IT REMEMBERED, that on this 10th day of February 1937, before
me came N.P. Engberg and Ellen C. Engberg, his wife, who are personally known
to me to be the same persons who executed his instrument of writing
and such persons duly acknowledged the execution of the same.
IN TESTIMONY WHEREOF, I have set my hand and affixed
the day and year last above written. N.P. Engberg
Ellen C. Engberg

Notary Public.

Commission expires March 3, 1939.

Approved by

Archie J. Macdonald, County Attorney
City Attorney

Filed on the 23rd day of January 1937, At 1:30 P.M.
Plat Book No. 3 Page 61.

By Myra M. Jones, Deputy.