
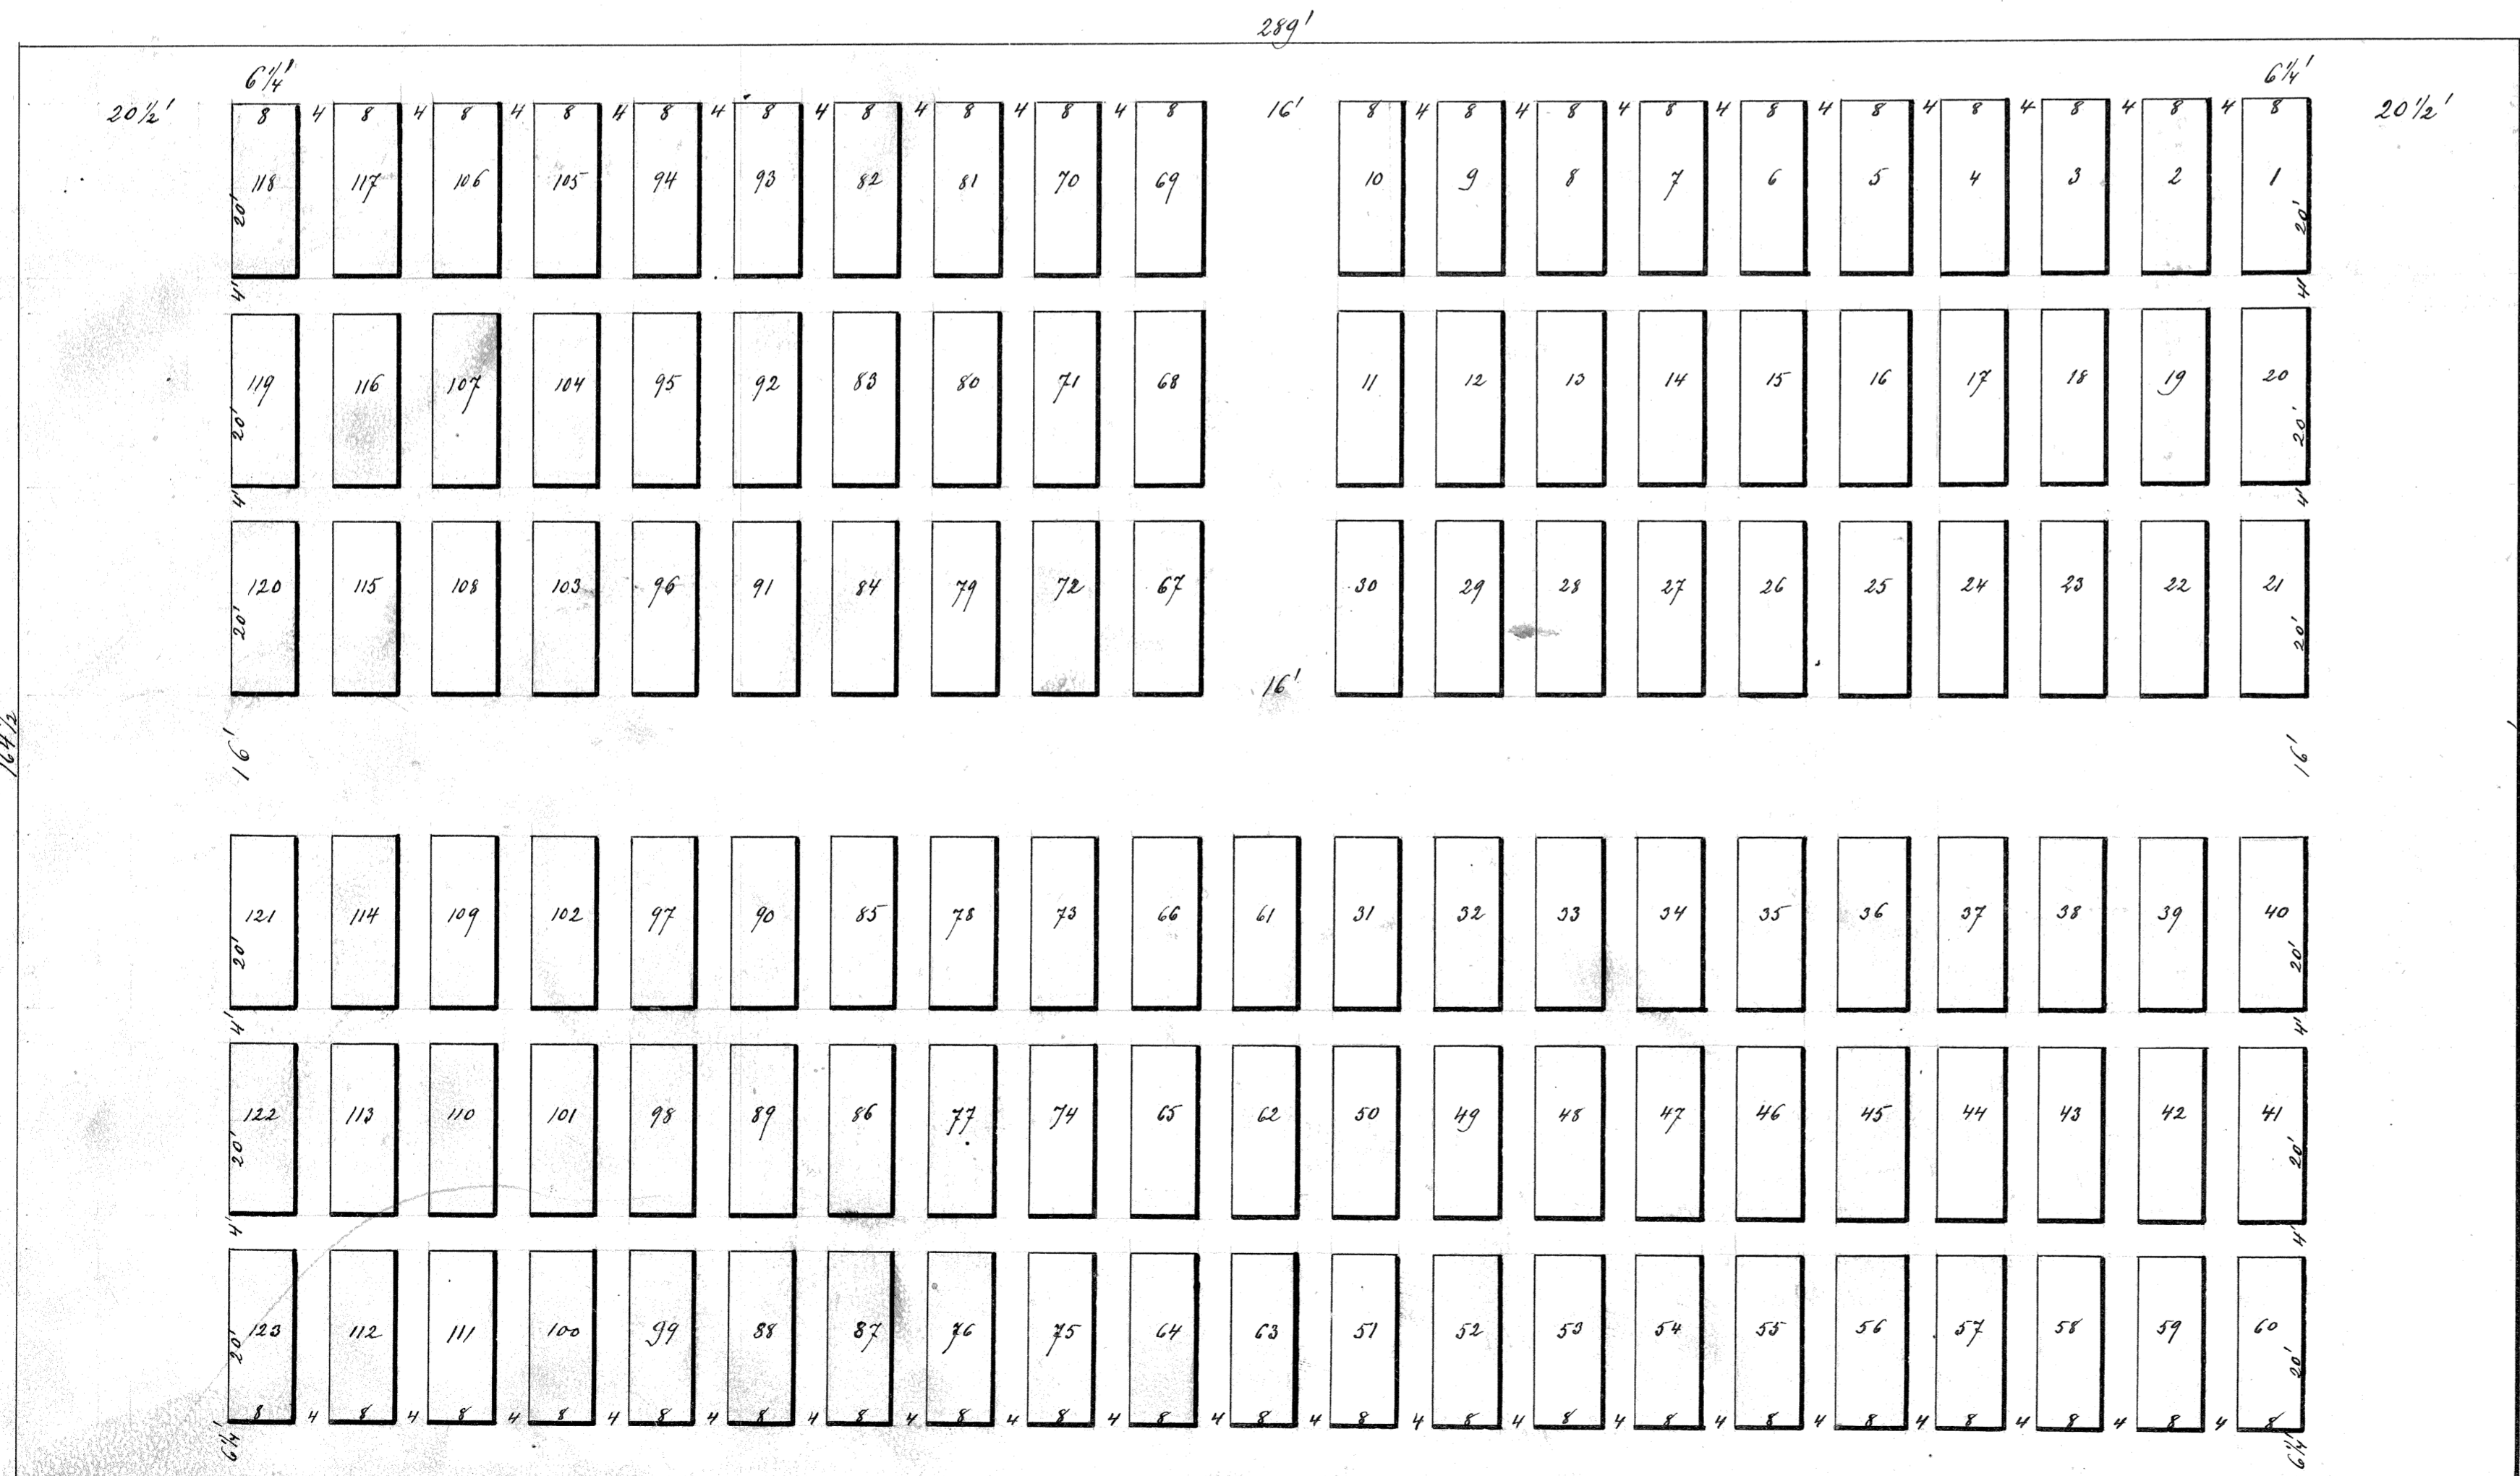


# EVERGREEN CEMETERY

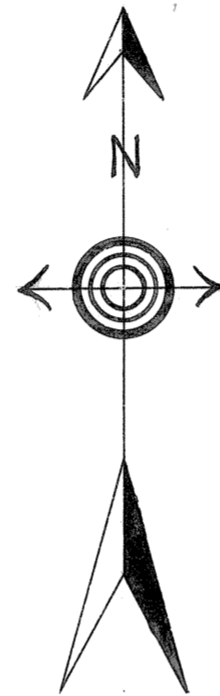

State of Kansas }  
 Wyandotte County } S. D.  
 Know all men by these presents: that the  
 Evergreen Cemetery Company of Wyandotte  
 County, State of Kansas, incorporated under  
 the laws of the state of Kansas, is located  
 as shown by the foregoing plat and it is  
 the present owner of the land upon which  
 said plat is located. The same being about  
 one acre in Section Thirty (30) in Town-  
 ship Twenty One (21) South of Range Four  
 (4) West of the 6<sup>th</sup> P. M. Beginning at a  
 point 599 feet south of the north west  
 corner of said Section Thirty (30), aforesaid,  
 thence south on section line,  
 164 1/2 feet, thence east 289 feet, thence  
 north parallel with the west line of said  
 Section Thirty (30), 164 1/2 feet, thence west  
 289 feet to place of beginning, and we  
 R. D. Drons, President and S. D. Long  
 Secretary do hereby Certify that we are  
 the officers of said Company, and that  
 the disposition of this land is in accor-  
 dance with our design and instruction  
 Attest, S. D. Long  
 Secretary

State of Kansas }  
 Wyandotte County } S. D.  
 By R. D. Drons  
 President.  
 A true Copy of original as filed Sept. 8<sup>th</sup> 1887  
 at 12. A.

T. B. Allison Reg. Clerk