
FARMINGTON

ADDITION TO INMAN, KANSAS

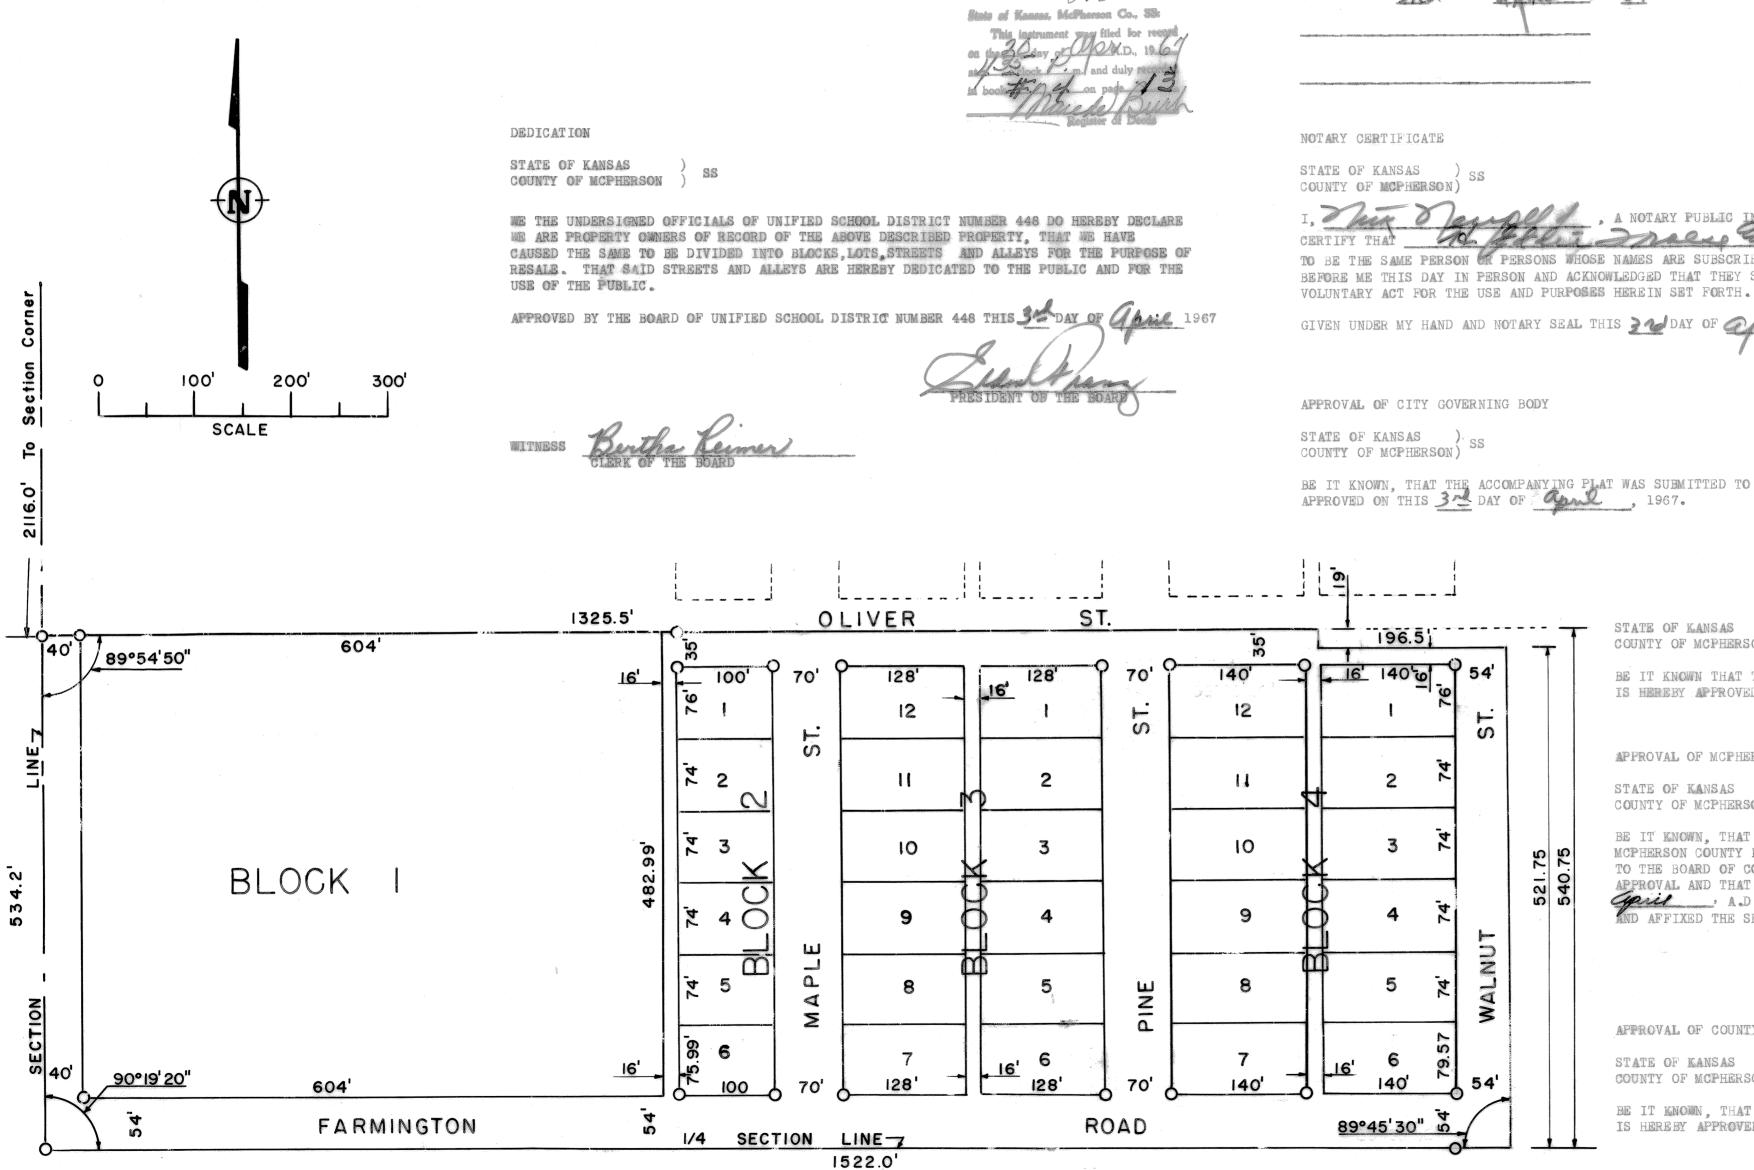

SURVEYORS CERTIFICATE

STATE OF KANSAS)
COUNTY OF MCPHERSON)

I, F. R. RANKIN LICENSED PROFESSIONAL ENGINEER OF THE STATE OF KANSAS, CERTIFY THAT I HAVE SURVEYED THE FOLLOWING DESCRIBED TRACT OF LAND INTO BLOCKS, LOTS, STREETS AND ALLEYS FOR THE ADDITION TO BE KNOWN AS FARMINGTON ADDITION TO THE CITY OF INMAN, KANSAS.

BEGINNING AT A POINT 2116.0 FEET SOUTH OF THE NW CORNER OF SECTION 16, T215-R4W ON THE WEST LINE OF SAID SECTION;
THENCE SOUTH 534.2 FEET; THENCE EAST, AT AN INTERIOR ANGLE OF 90°19'20', ALONG THE 1/4 SECTION LINE 1522.0 FEET;
THENCE NORTH, AT AN INTERIOR ANGLE OF 89°45'30", 521.75 FEET TO THE SOUTH LINE OF FROESE SECOND ADDITION; THENCE
WEST, ALONG THE SOUTH LINE OF FROESE SECOND ADDITION, 196.5 FEET TO THE EAST LINE OF SUNNYDALE ADDITION;
NORTH 19.0 FEET TO THE SE CORNER OF SUNNYDALE ADDITION;
1325.5 FEET TO THE POINT OF BEGINNING, SAID TRACT BEING A PART OF THE NW1/4 OF SECTION 16, T215-R4W IN MCPHERSON COUNTY AND CONTAINING 18.7 ACRES MORE OR LESS.

SIGNED THIS 3 DAY OF April . 1967.

DEDICATION

COUNTY OF MCPHERSON) SS STATE OF KANSAS

WE THE UNDERSIGNED DO HEREBY DECLARE WE ARE THE PROPERTY OWNERS OF RECORD OF THE TRACTS OF THE ABOVE DESCRIBED PROPERTY, THAT WE HAVE CAUSED THE SAME TO BE DIVIDED INTO BLOCKS, LOTS, STREETS AND ALLEYS FOR THE PURPOSE OF RESALE. THAT SAID STREETS AND ALLEYS ARE HEREBY DEDICATED TO THE PUBLIC AND FOR THE USE OF THE PUBLIC.

SIGNED THIS 3 NOAY OF A DAY

TO BE THE SAME PERSON OR PERSONS WHOSE NAMES ARE SUBSCRIBED TO THE FORE GOING INSTRUMENT AS SUCH OWNERS, APPEARED BEFORE ME THIS DAY IN PERSON AND ACKNOWLEDGED THAT THEY SIGNED AND DELIVERED THIS PLAT AS THEIR OWN FREE AND

BE IT KNOWN, THAT THE ACCOMPANYING PLAT WAS SUBMITTED TO THE GOVERNING BODY OF THE CITY OF IMMAN, KANSAS, AND

STATE OF KANSAS) SS COUNTY OF MCPHERSON)

BE IT KNOWN THAT THE ATTACHED PLAT HAS BEEN SUBMITTED TO ME, AND THE SAME IS HEREBY APPROVED THIS , DAY OF

APPROVAL OF MCPHERSON COUNTY

STATE OF KANSAS) SS

BE IT KNOWN, THAT AS DULY APPOINTED, QUALIFIED AND ACTING COUNTY CLERK, OF MCPHERSON COUNTY KANSAS, I HEREBY CERTIFY THE ACCOMPANYING PLAT WAS SUBMITTED

TO THE BOARD OF COUNTY COMMISSIONERS OF MCPHERSON COUNTY, KANSAS, FOR THEIR APPROVAL AND THAT SAID BOARD DID APPROVE SAID PLAT THE 5 DAY OF A.D. 1967 IN WITNESS THEREOF, I HAVE SECRIBED MY NAME AND AFFIXED THE SEAL OF SAID COUNTY THIS 522DAY OF A.D. 196

APPROVAL OF COUNTY ATTORNEY

STATE OF KANSAS)SS COUNTY OF MCPHERSON)

BE IT KNOWN, THAT THE ATTACHED PLAT HAS BEEN SUBMITTED TO ME AND THAT THE SAME IS HEREBY APPROVED THIS 6th DAY OF April, A. D. 1967.