
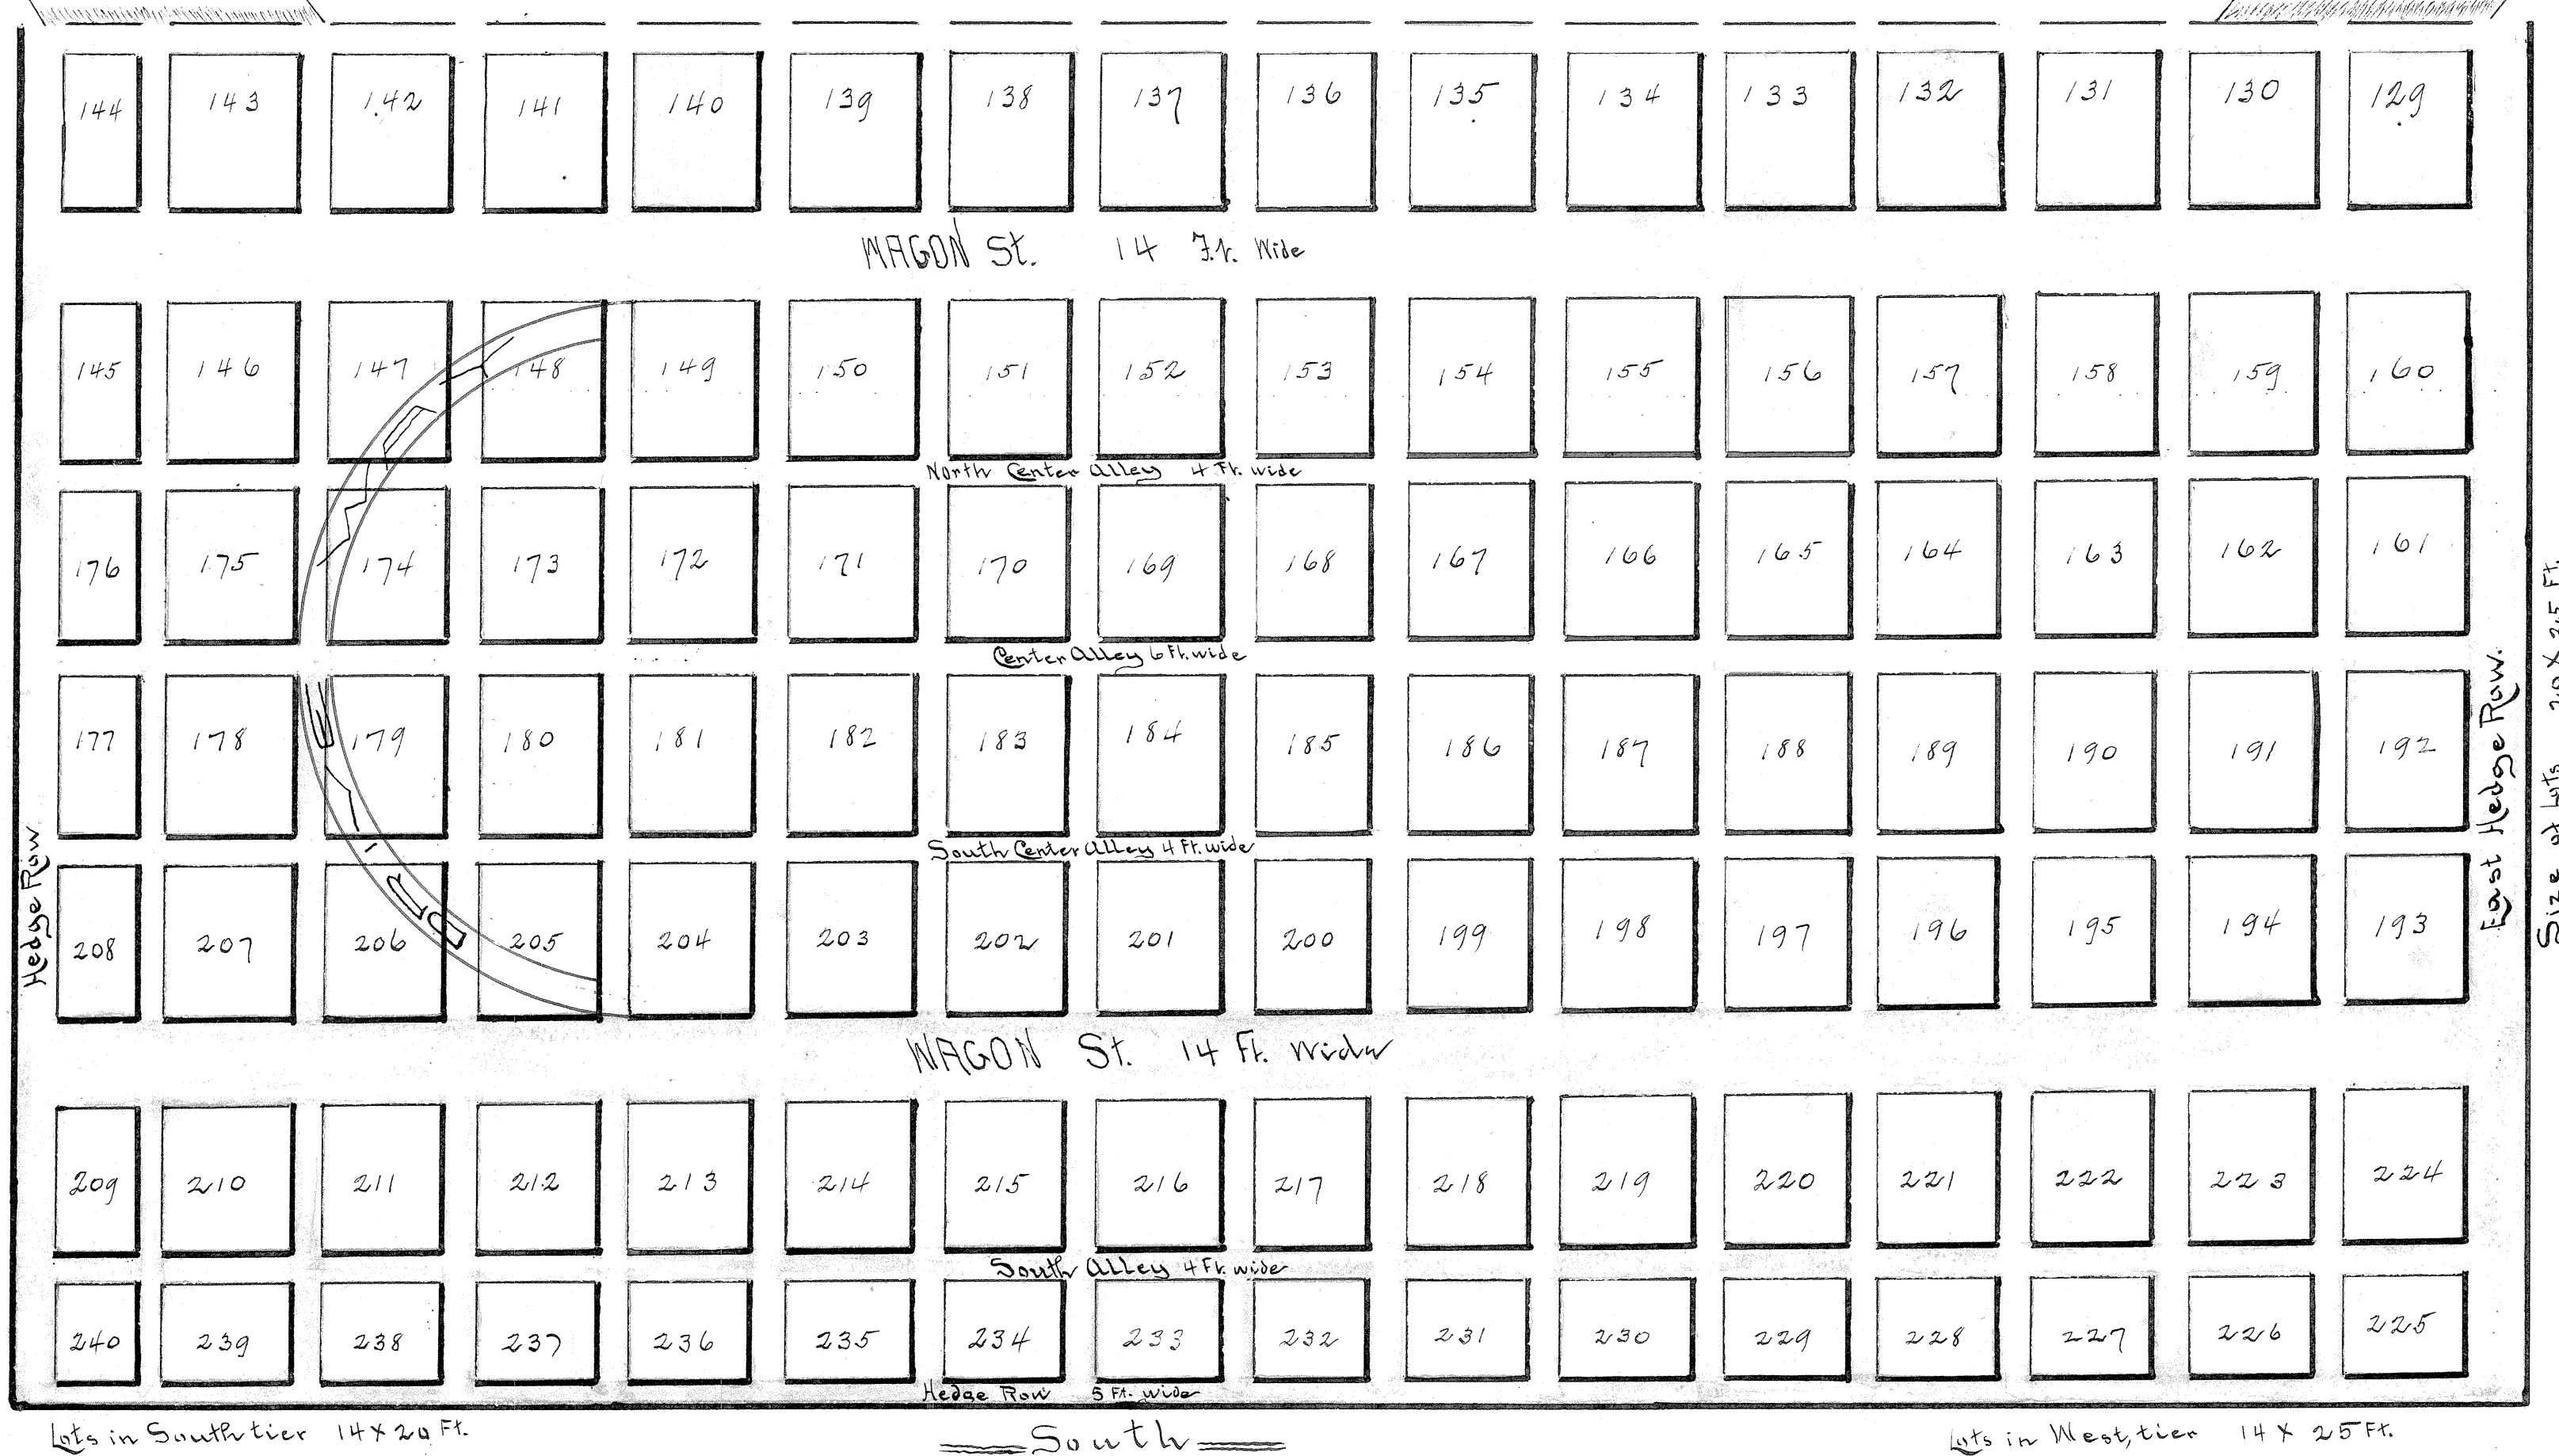


FIRST ADDITION TO EMPIRE CEMETERY.

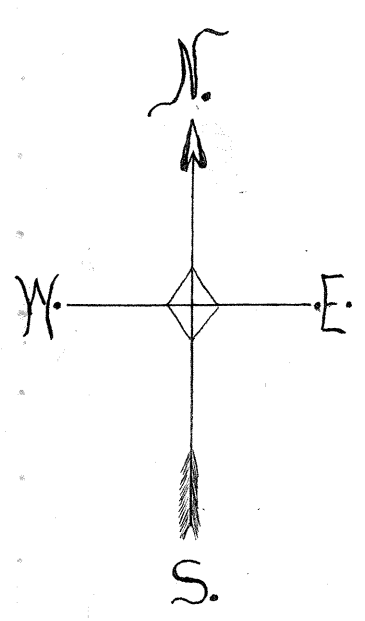

Know all men by these Presents, That the Empire Cemetery Association of McPherson Co., and State of Kansas incorporated under the laws of the State of Kansas, do hereby certify that the first addition to Empire Cemetery is located as shown by the foregoing plat the same being a description of said plat situated on the South East 1/4 Sec. 3, Town 20 Range 2 West 2 P. Meridian containing 2 acres, and platted into lots 20 by 25 ft. excepting West tier which are 14 by 25 feet and South tier 14 by 20 feet. Wagon Streets are 14 feet wide. Center alley 6 feet wide. North Center Alley 4 feet wide. South Center Alley 4 feet wide. And that the said Empire Cemetery Association has caused the said land to be surveyed and platted as shown by plat. The same being in accordance with the design and instructions of said Association.

August 8th 1896 Empire Cemetery Association.

E. E. Nymann President
Attest J. K. Wilson Secretary

State of Kansas }
McPherson County } ss. Be it remembered that on this 8th day of August A. D. 1896 before me the undersigned a County Clerk in and for the county and State aforesaid who executed the within instrument of writing and such persons duly acknowledged the execution of the same.

On witness whereof I have hereunto set my hand and affixed my official seal this day and year last above written.

State of Kansas }
McPherson County } ss. A true copy of original as filed Aug. 8th 1896 at 2 P.M.

W. J. Keyte
Register of Deeds

C. M. Gray
County Clerk.