


FROESE ADDITION, INMAN, KANSAS.

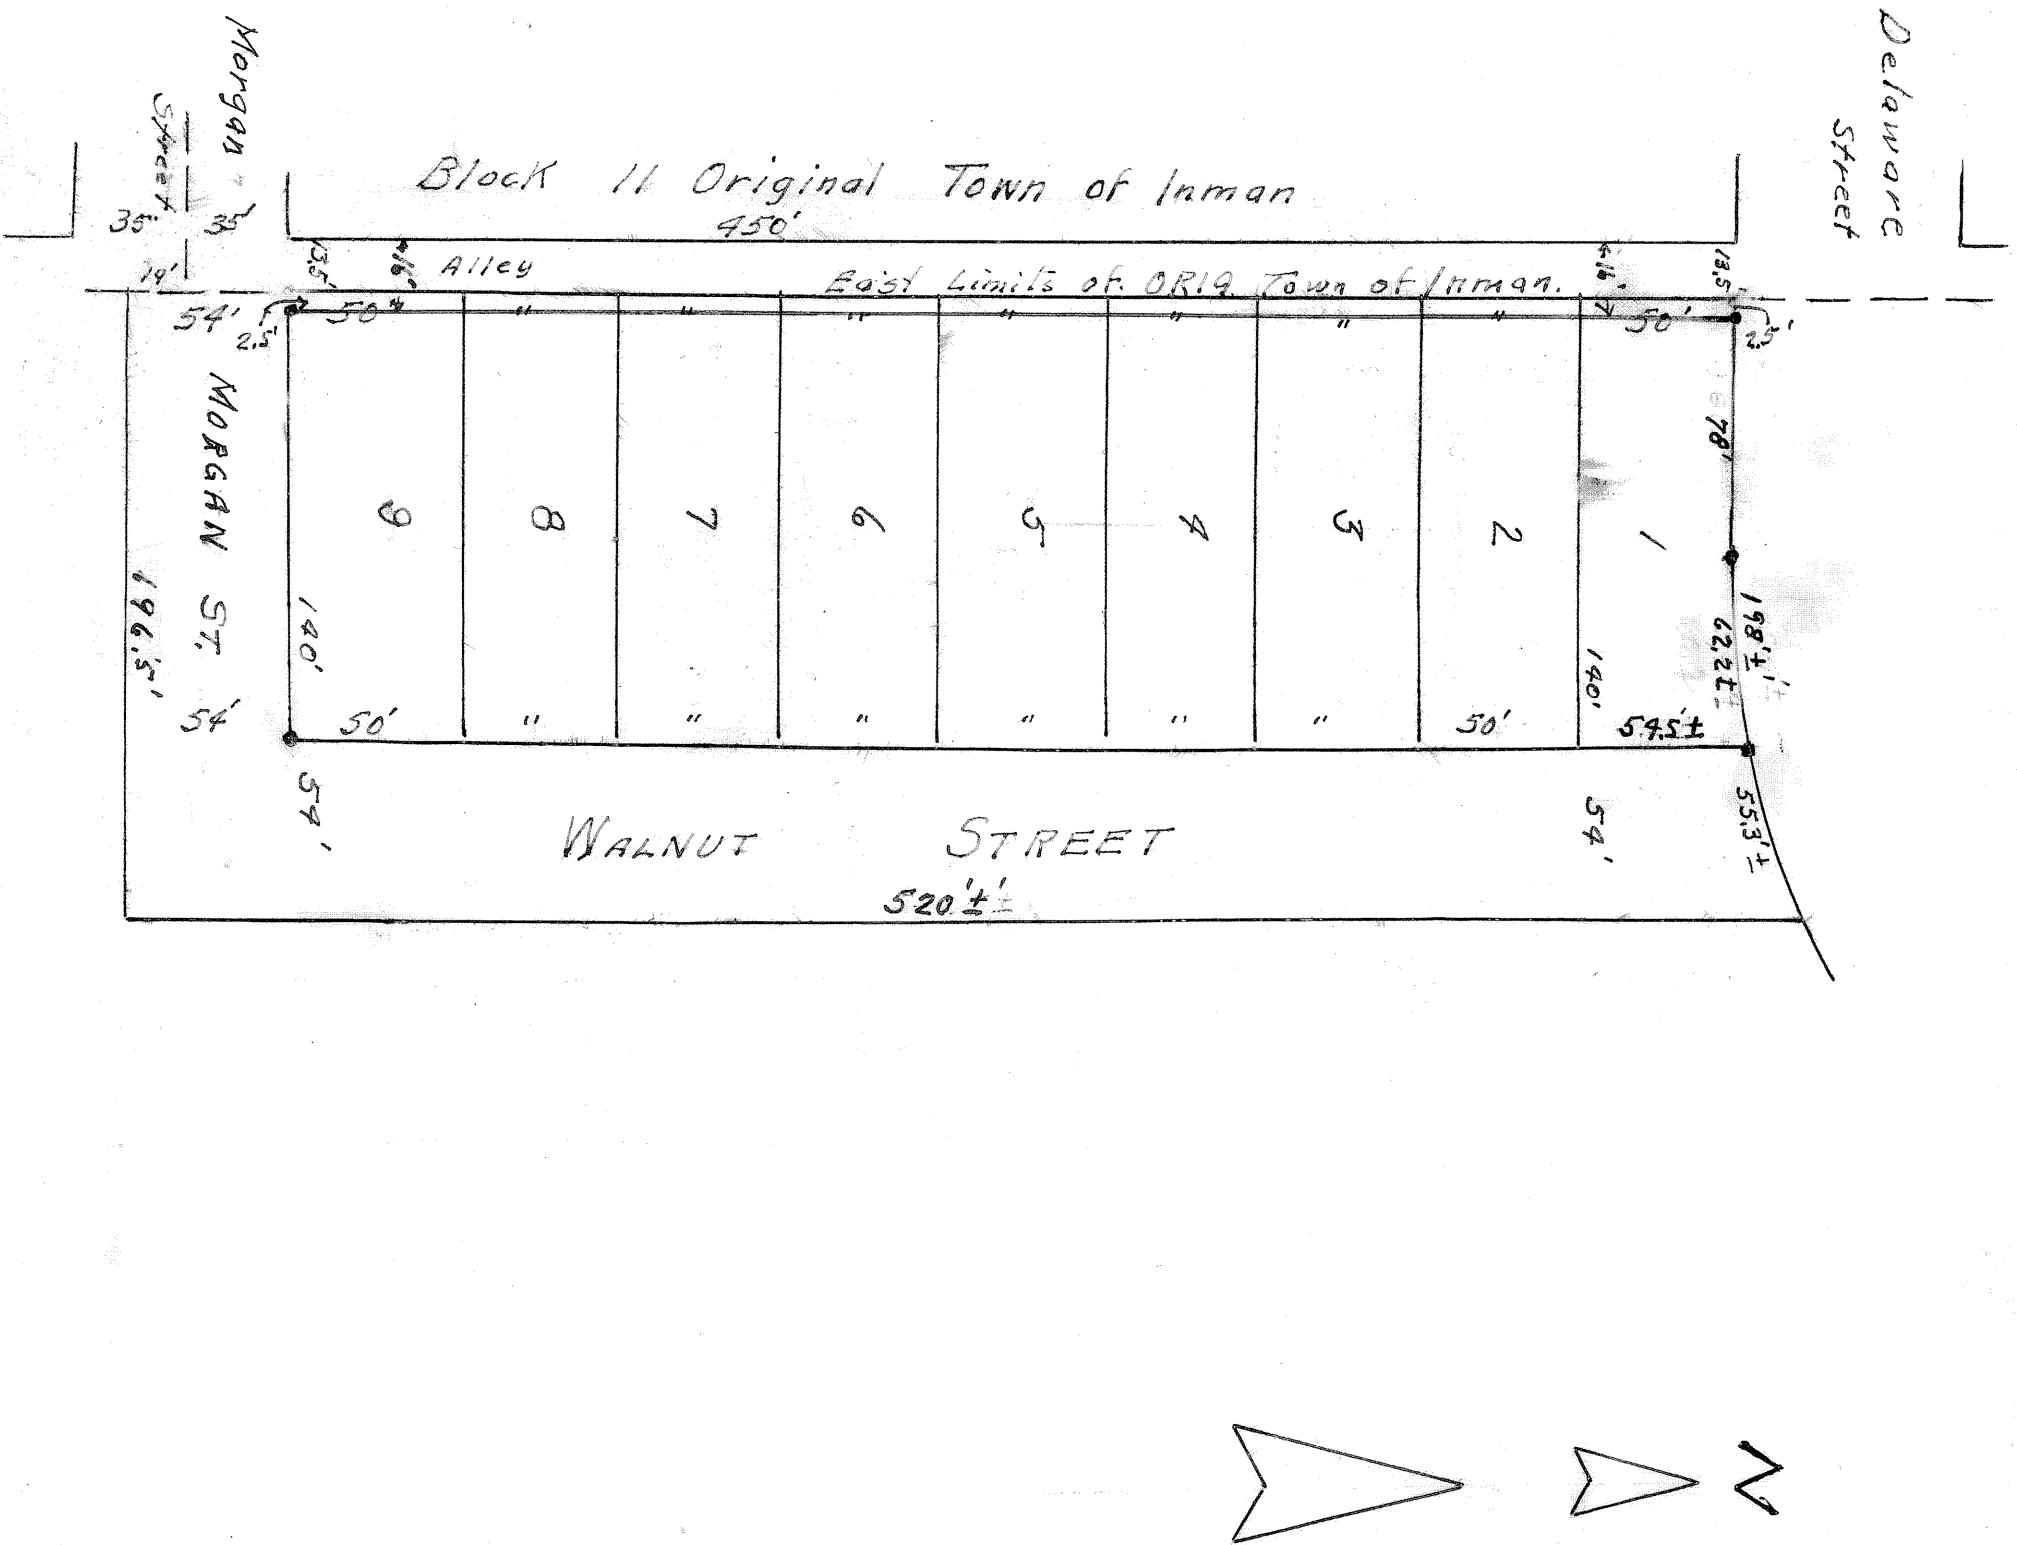

KNOW ALL MEN BY THESE PRESENTS, That H. Eddie Froese and Verna Froese, his wife, owners and proprietors of the land hereinafter described, have caused said land to be surveyed and platted under the name of Froese Addition, to the City of Inman, Kansas and have caused the same to be subdivided into Block, lots and streets as shown on accompanying Plat. DESCRIPTION. Part of Northeast Quarter (NE 1/4), Northwest Quarter (NW 1/4), Section Sixteen (16), Township Twenty One (21) South, Range Four (4) West of 6th P.M. Beginning 1323.5 feet east and 780 feet south of Northwest Corner of said Section Sixteen (16) at intersection of east city limits of Inman, Kansas and south line Delaware Street of Inman extended east, thence south along said city limits 504 feet to a point 19 feet south of center line of Morgan Street of Inman extended east, thence east 186.5 feet parallel with center line of said Morgan Street, thence north 520 feet more or less parallel with said east city limits to south line of City Park, thence westerly along south line of City Park 198 feet more or less to place of beginning. All Streets and Public Ways are hereby dedicated to and for use of the public.

State of Kansas, County of McPherson, SS.
BE IT REMEMBERED, That on this 16 day of November 1957 came H. Eddie Froese and Verna Froese, his wife to me known to be the identical persons who executed the above and foregoing instrument and who duly acknowledge the execution of the same.
IN WITNESS WHEREOF, I have hereunto set my official signature and affixed my Notarial Seal on the day and month above written

My commission Expires December 14 1960 Notary Public
State of Kansas, County of McPherson, SS.
I, G. D. Johnson, Licensed Civil Engineer of the State of Kansas, do hereby certify that I did on the 5th day of November 1957, survey the above described Property and determined location of blocks, lots and streets as shown on accompanying Plat.
I also certify that accompanying Plat is a true and correct copy of said survey
Subscribed and sworn to before me this 16 day of November 1957.
Notary Public

My Commission Expires December 14 1960
BE IT KNOWN, That the accompanying Plat has been submitted to me and the same is hereby approved on this 29th day of January 1958
BE IT KNOWN, That the accompanying Plat has been submitted to and Approved by the Governing Body of the City of Inman, Kansas on this 23rd day of March 1957.

Original Compared with Record 1820
Attest:
10 Jan 58
Notary Public
J. E. Bick
Recorder of Deeds
City of Inman