


Resolution # 83-3 Misc 252 pg 17  
 For location of part of First Street see Miscellaneous St page 263  
 Inclusion of Alley see Misc 105 Page 431

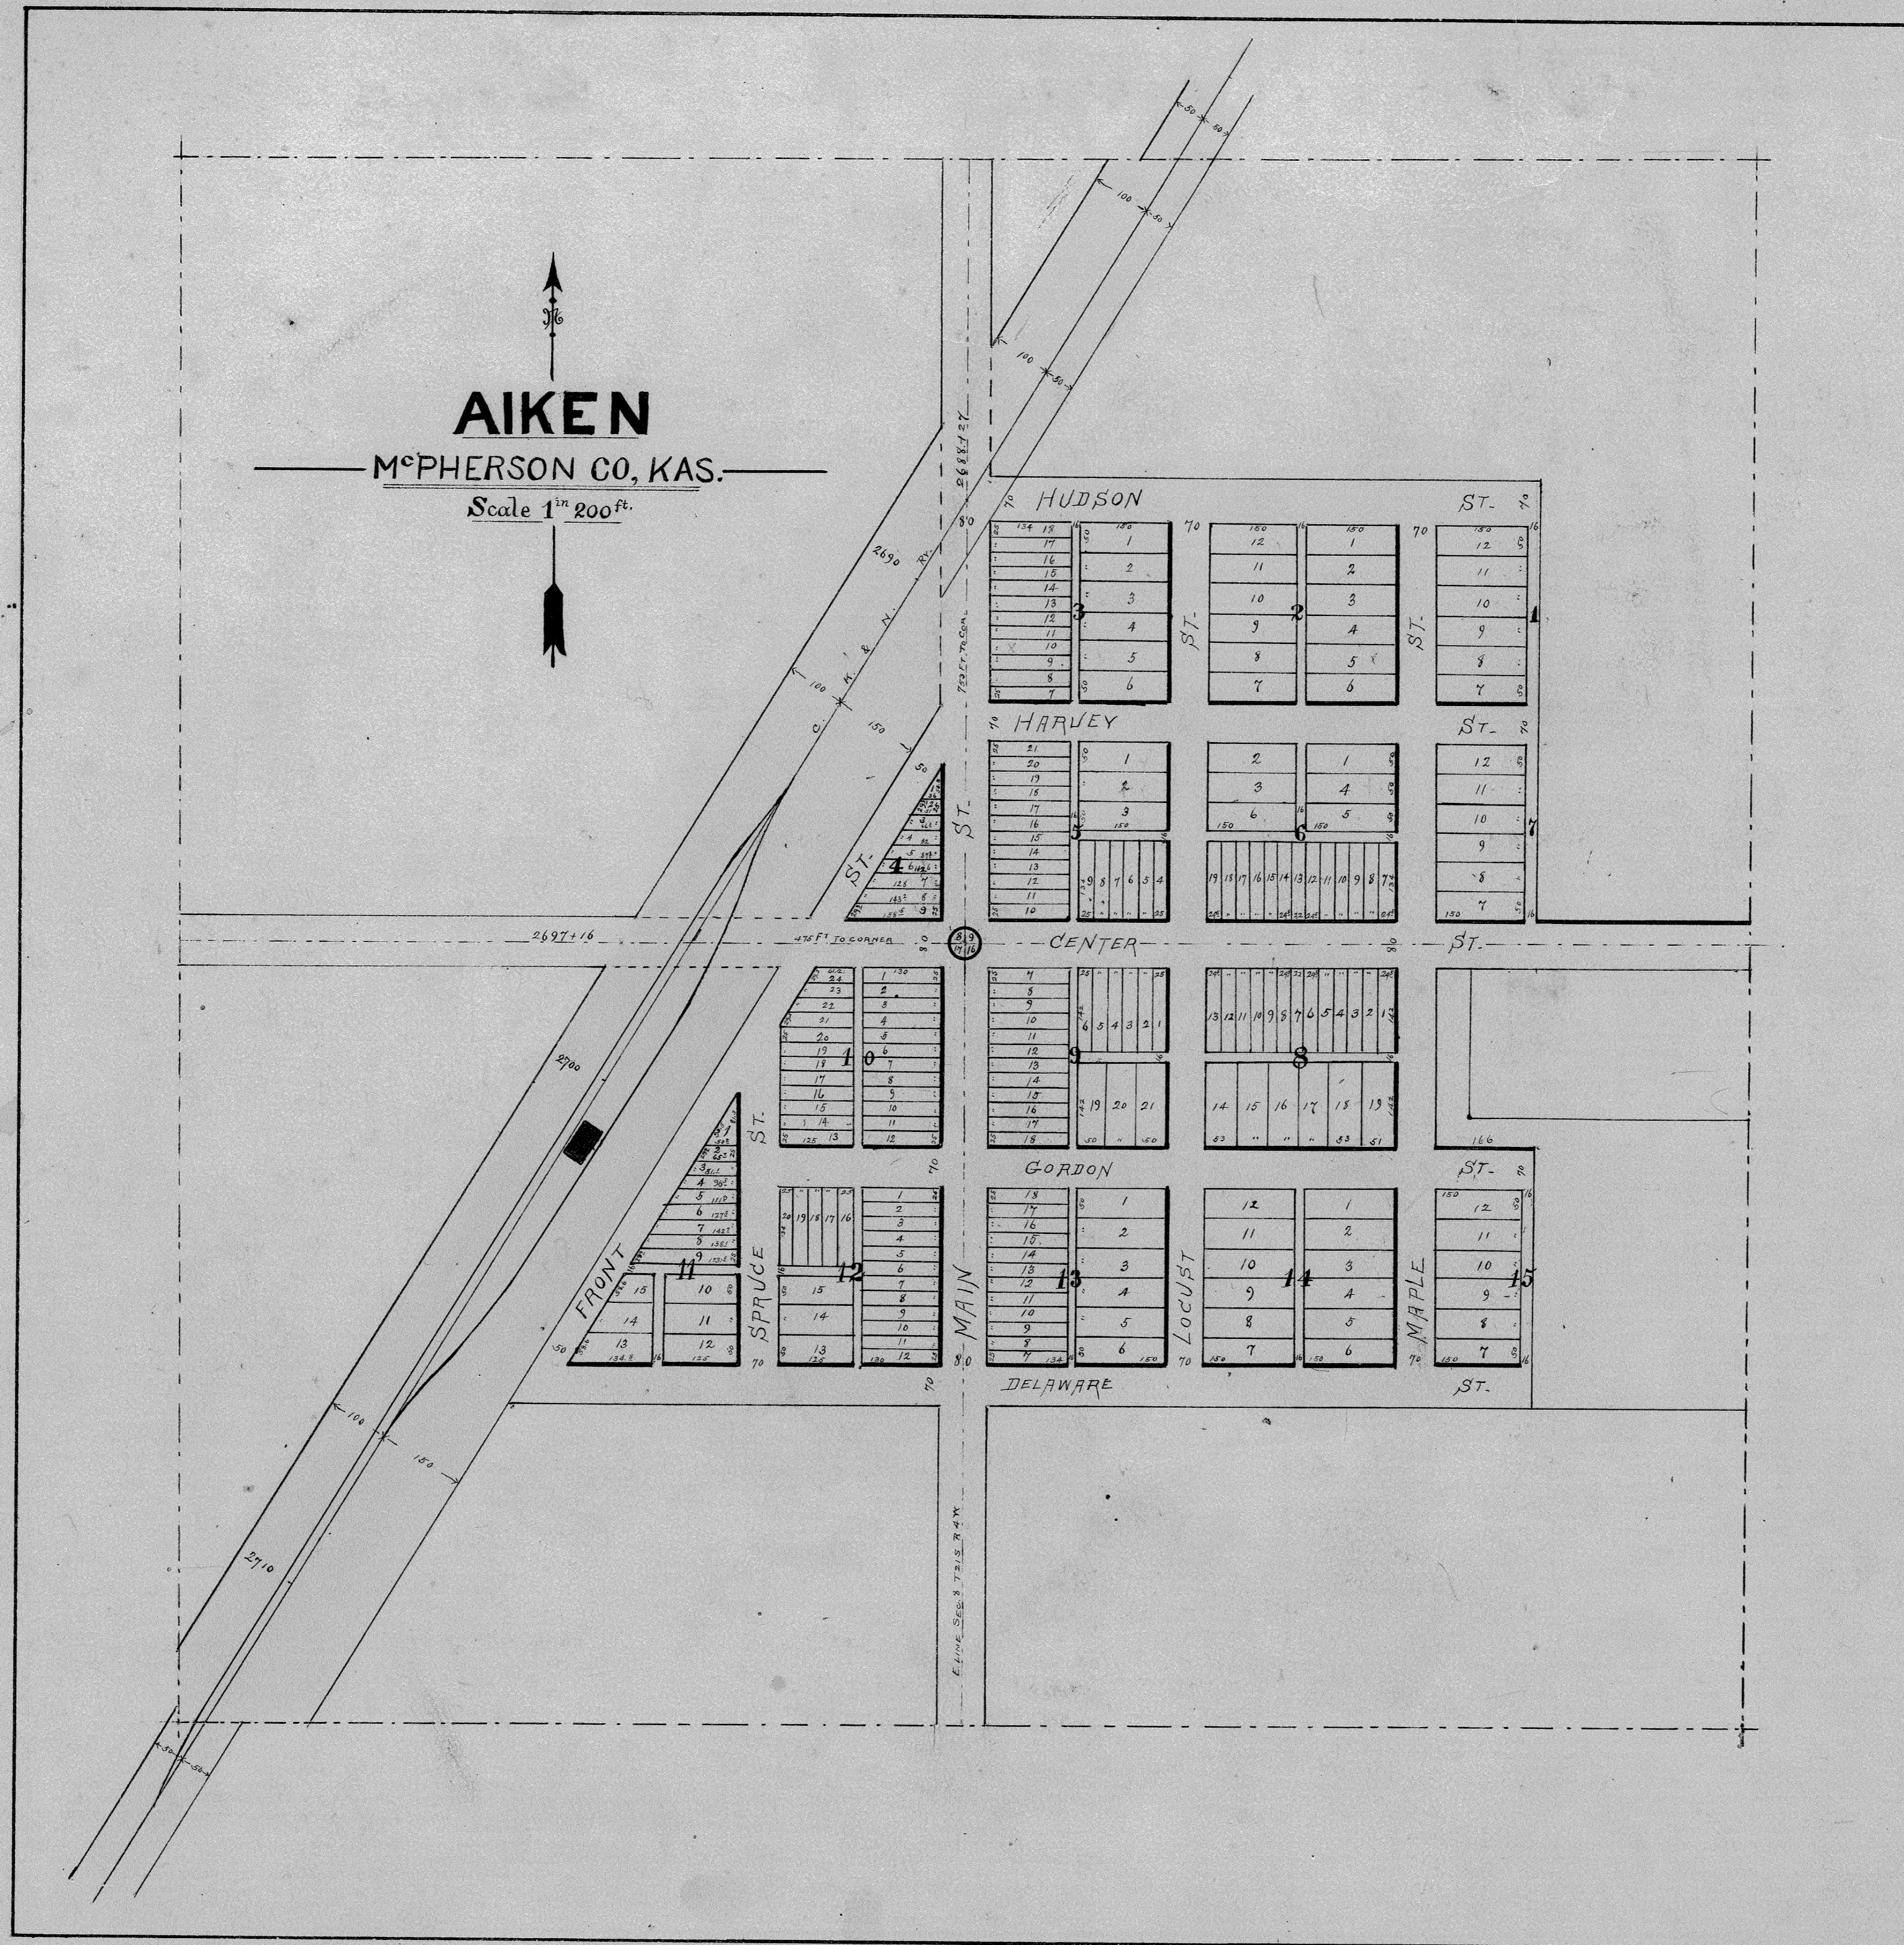

Know all men by these Presents, that The C. R. & N. Town Company, a corporation organized under the laws of the State of Kansas, being the owner of the south west quarter of the South west quarter of Section 9; and the northwest quarter of the northwest quarter of section 16; and the northeast quarter of the north east quarter of Section 17; and the southeast quarter of the south east quarter of Section 8, all in township 21 south, of range 4 west in the County of McPherson, State of Kansas, has caused a portion of the same to be platted under the name of "Aiken"; that the above and foregoing is an accurate map or plat of said town; that the streets and alleys shown on said plat are dedicated to public use; that the lot and blocks indicated on said map by numbers are reserved for sale. The portion of said tract not dedicated for streets and alleys, and not subdivided into lots and blocks is not platted, and is not included within the limits of said town.

In testimony whereof, said The C. R. & N. Town Company, has caused this map to be signed by its President, attested by its Secretary, and its corporate seal to be hereunto affixed, this 26th day of January, 1887.

attest: C. F. Johnson,  
 Secretary.

SEAL

M. A. Loy,  
 President of The C. R. & N. Town Company.

State of Kansas,  
 McPherson County } ss.

Be it remembered, that on this 26th day of January, 1887, before me, the undersigned, a Notary Public in and for the county and state aforesaid, came M. A. Loy, President of The C. R. & N. Town Company, who is personally known to me to be the same person who executed the within instrument of writing, and such person duly acknowledged the execution of the same as President of said company.

In testimony whereof, I have hereunto set my hand and affixed my notarial seal the day and year last above written.

SEAL

Martin J. Cuff,  
 Notary Public.

My term expires Sept. 16, 1890.

State of Kansas,  
 McPherson County } ss. a true copy of original as filed Jan. 27, 1887, at 11<sup>30</sup> A.M.

Attest: Feb. 24, 1887.

W. H. Allison, Recorder

Resolution # 96  
 See Misc 218  
 Page 625

Ordinance # 18819 Misc 227 Page 664  
 Ordinance # 58 and 59 Misc 227 Page 6