


LINDSBORG.

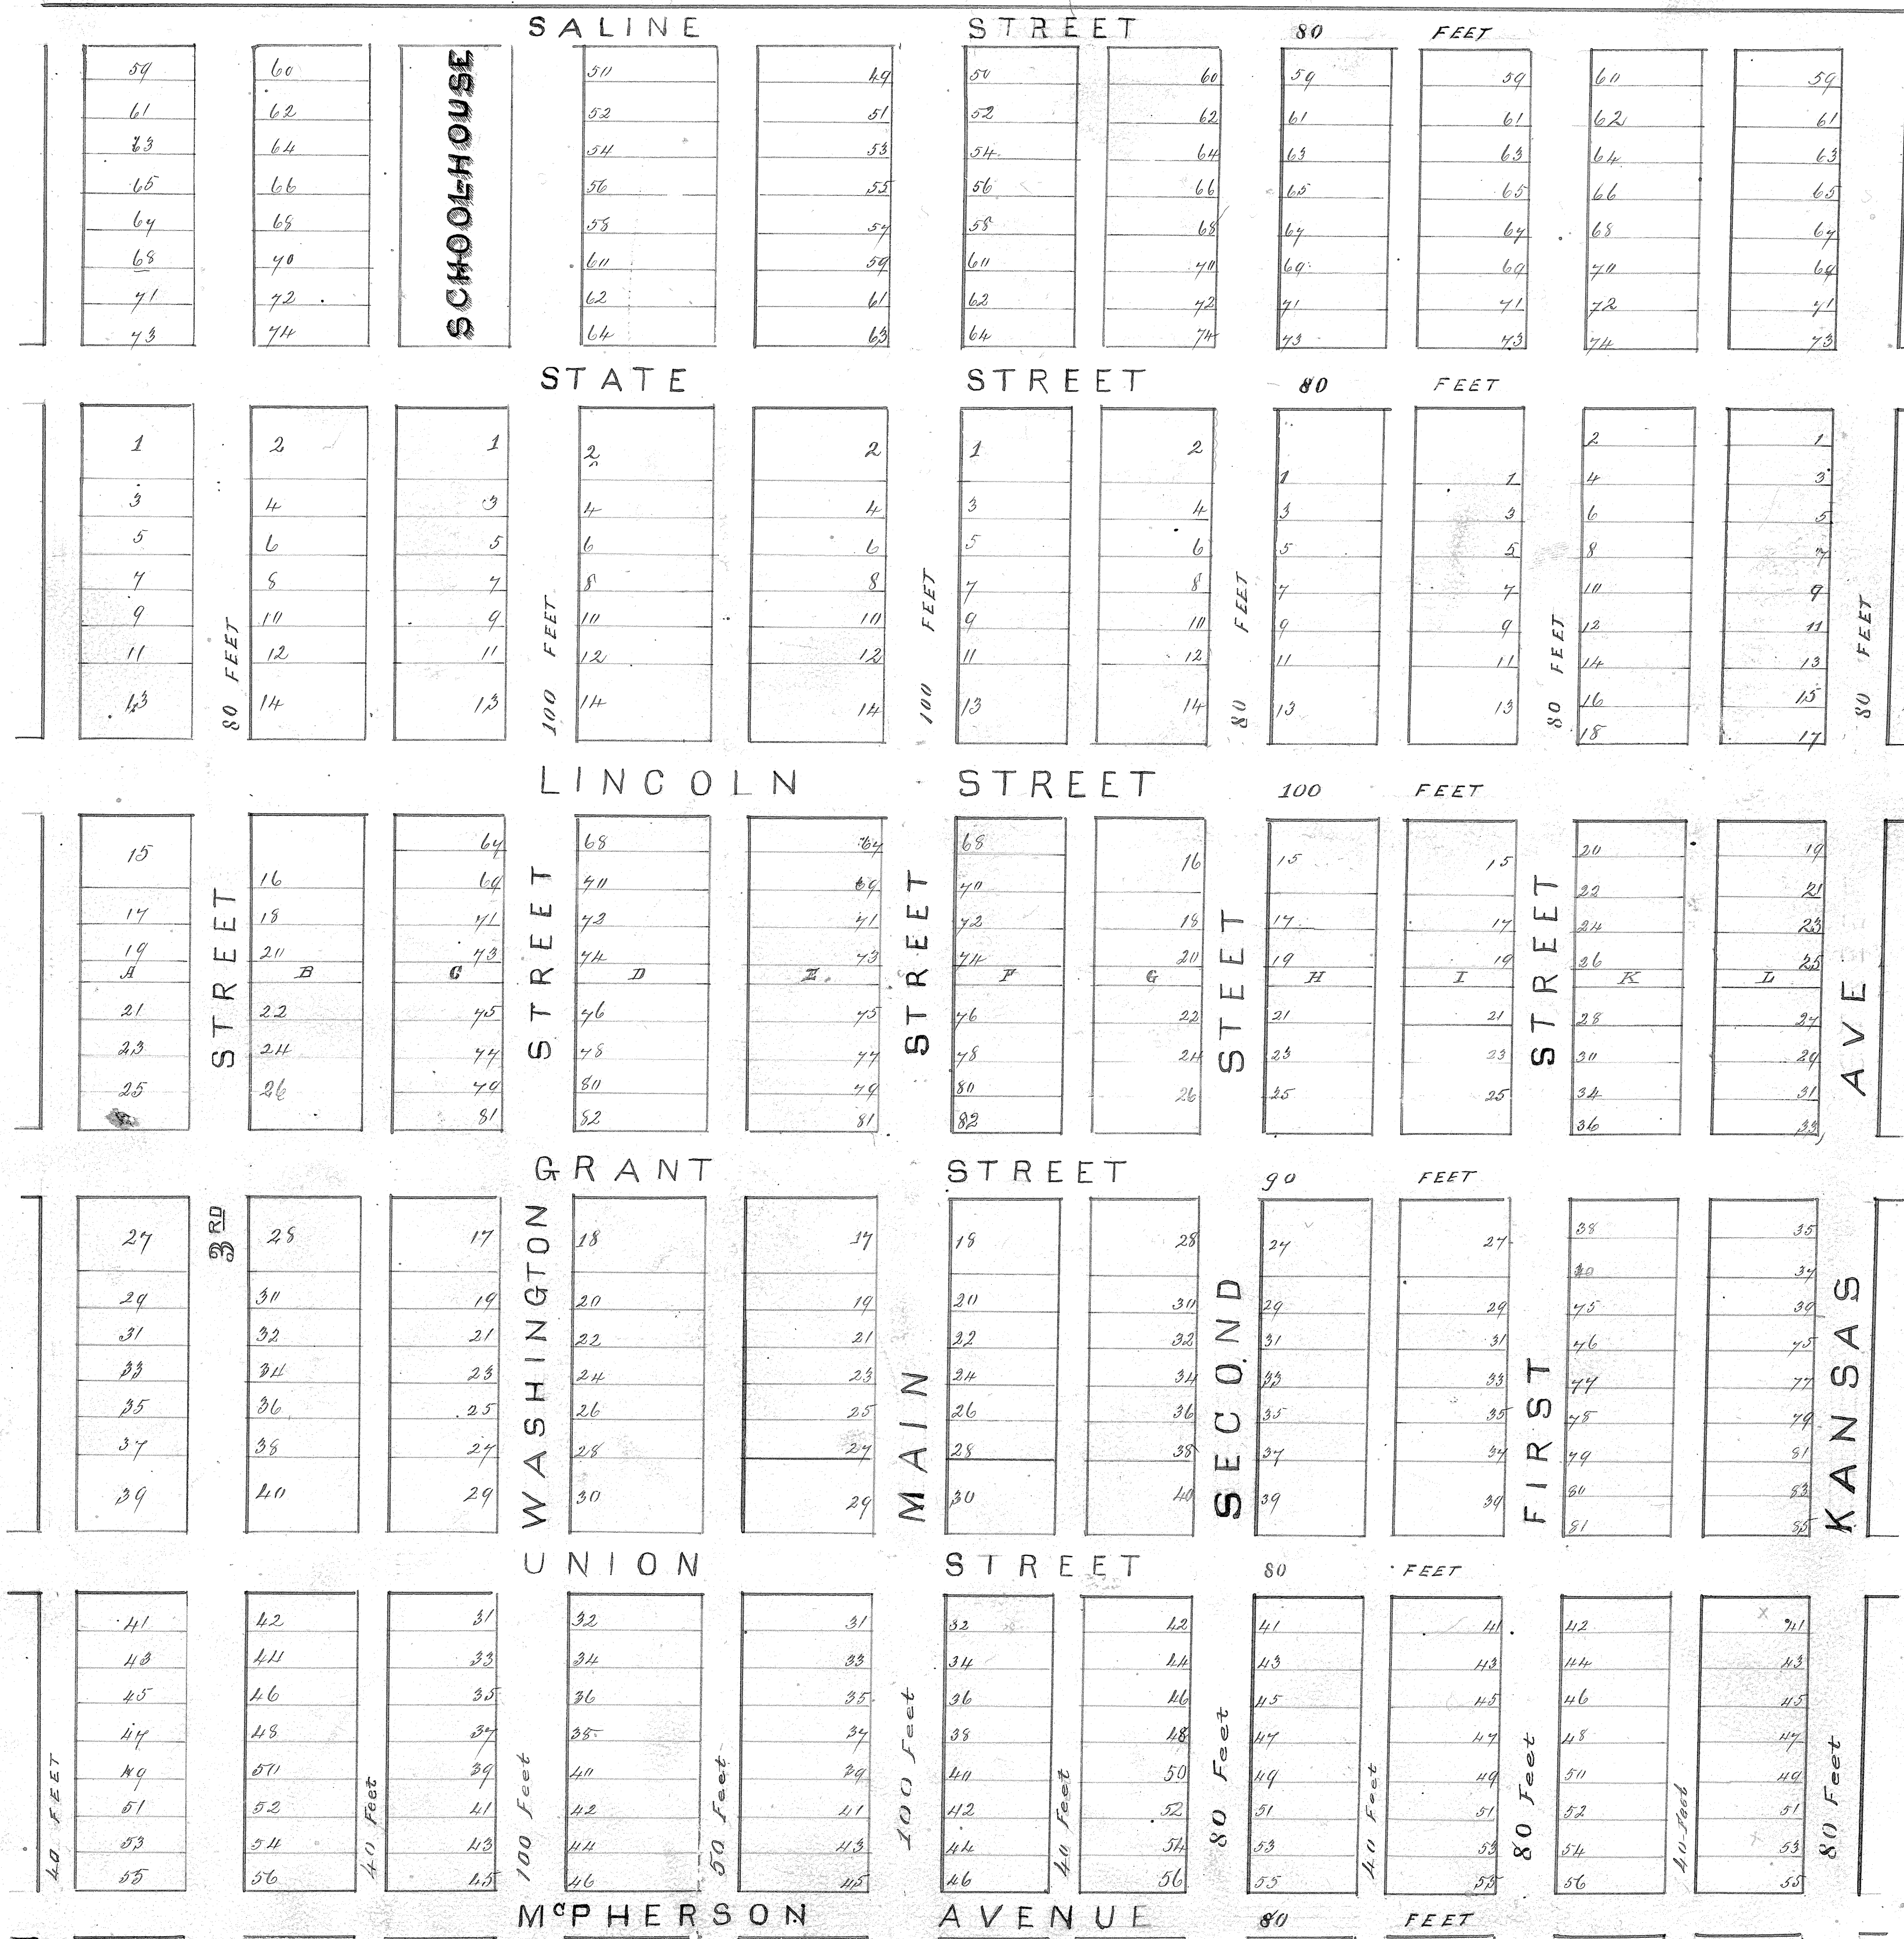

Situate

On the NE 1/4 of Sec. 4, T. 4 N., R. 10 E., S. 24 N. of N. 2
 1/4 Sec. 17, T. 4 N., R. 10 E., S. 24 N. of N. 2
 McPherson County, Kansas

Scale 1 inch = 100 feet.

Width of Streets:

Saline	80 feet,	1st 80 ft.
State	80 "	2nd 80 "
Lincoln	100 "	Main 100 "
Grant	95 "	Washington 100 "
Union	80 "	Kan. Ave. 80 "
McPherson	80 "	

Initial Point Corner of Main and Grant streets,
 being 197 feet South 23 1/2 feet & 4 inches west of
 center of Section.

Lots 50 x 100 feet, except those between
 Main and Washington streets are 185 x 50
 Lots A, B, C, D, E, F, G, H, I, J,
 K are 20 feet wide.

Corrected map of Lindsborg as re-
 surveyed Dec. 1875 by J. C. Hamberlain County sur-
 veyor McPherson County Kansas.

A. G. Nelson

President Lindsborg Town Company

Subscribed to in my presence this
 28th day of July 1876
 H. J. Harvey
 Justice of the Peace

State of Kansas } ss.
 McPherson County }
 I hereby certify that the
 above is a true copy of a map of Lindsborg as
 was filed for record July 29th A.D. 1876 at 5 o'clock
 P.M.
 John F. Hughes
 Reg. of Deeds

State of Kansas } ss.
 McPherson County }
 May 1st 1881. I hereby certify the
 foregoing to be a true transcript, as recorded
 July 29th 1876 @ 5 P.M.
 R. A. Allison
 Reg. of Deeds

The location of Alley between Chestnut and Lincoln from Madison to Saline St see Plat Map 157 page 33
 For correction of McPherson Avenue see Plat Book 2 page 56.