


LUNDQUIST ADDITION

LINDSBORG KANSAS

Scale 100 Ft to 1 inch.

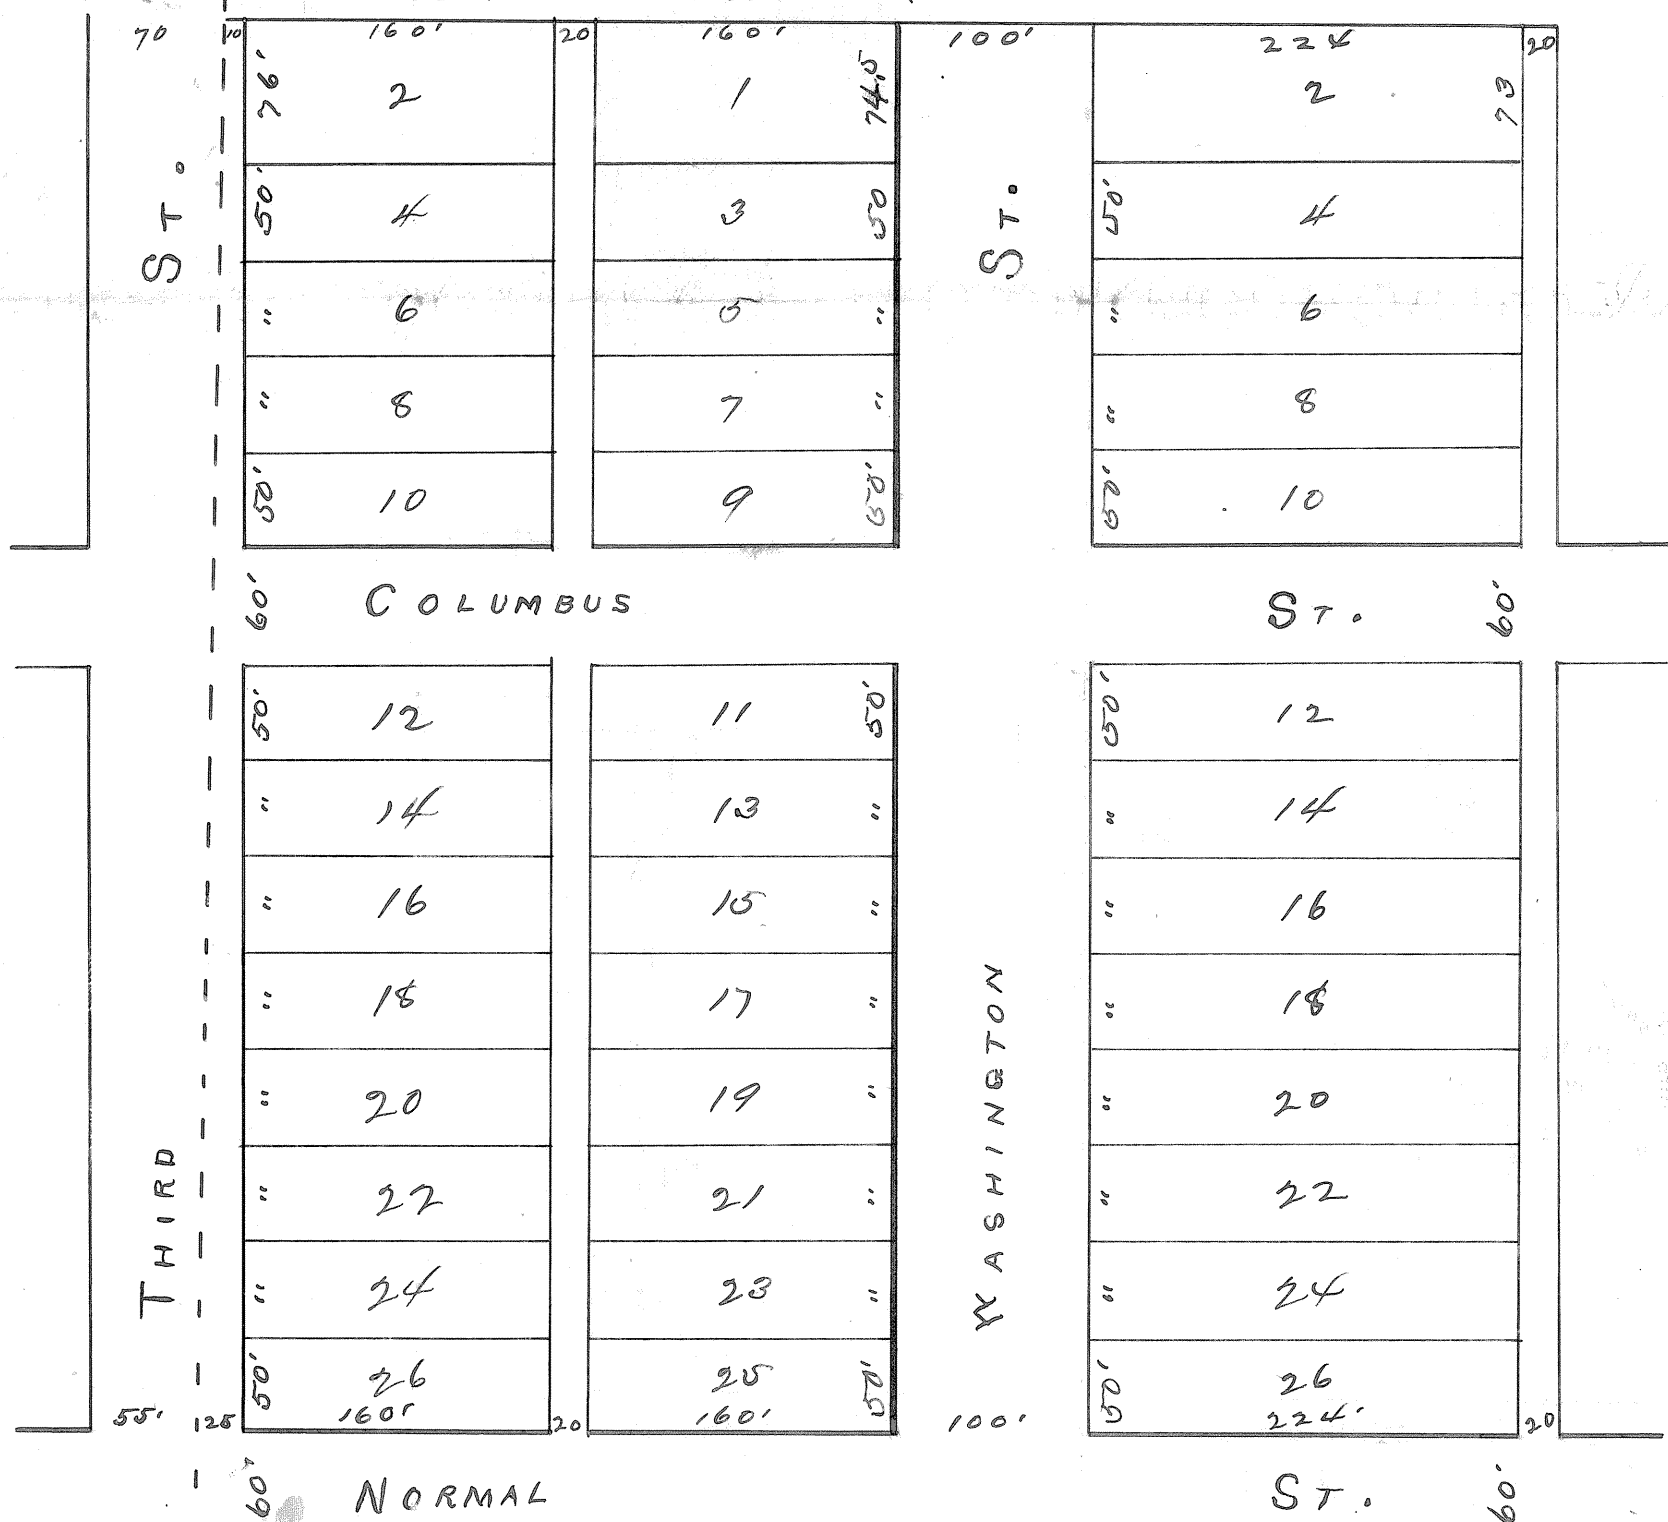

I do hereby certify that J. P. Cole, C.E. have surveyed and platted the Lundquist addition to the town of Lindsborg McPherson County, Kansas.

Beginning at a point 160 feet west of the North-east corner of the South-east quarter of the South-west quarter of Section 8, Township 17, Range 3, West of the 6th Principal Meridian, McPherson County, Kansas, and running thence South 793 feet; thence West 410.2 feet; thence North 796 feet; thence East 694 feet to place of beginning.

Witness my hand this 12th day of May A.D. 1884.

J. C. Cole.

State of Kansas } ss.
County of McPherson }

Now all men by these presents that I, Mrs. P. Lundquist, am the present owner of Lundquist's Addition to the town of Lindsborg, situate on the South east quarter of the South-west quarter of Section 8, Township 17, Range 3, West of the 6th Principal Meridian, McPherson County, Kansas. And I hereby certify that I have caused the above described parcel of land to be laid out for town purposes, and that all streets, alleys, lots and blocks intended for Public use are shown and designated on the above plat, by their boundaries, course and extent, and that all lots and blocks intended for sale by their numbers, and exact length and width, and I do hereby further certify that the disposition of the of the above described parcel of land as shown on above plat is in accordance with my design and instructions. All streets and alleys as shown on above plat are hereby dedicated to the use of the Public.

Witness my hand this 6th day of August A.D. 1888

Mrs. P. Lundquist

State of Kansas } ss.
County of McPherson }

Personally appeared before me a Notary Public in and for said County and State, Mrs. P. Lundquist, who is personally known to me to be the identical person who executed the above certificate and he duly acknowledged the same to be his act and deed for the purposes therein set forth.

In Witness whereof I have set my hand and affixed my Notarial seal this 6th day of August A.D. 1888

Charles Ferris
N.P.

My commission expires

Feb. 1. 1892

State of Kansas, McPherson County, ss.

This instrument was filed for record on

7th day of Aug A.D. 1888

at 11th o'clock, and duly recorded in book

on page

11

Allen, J. Robt.

Register of Deeds.