
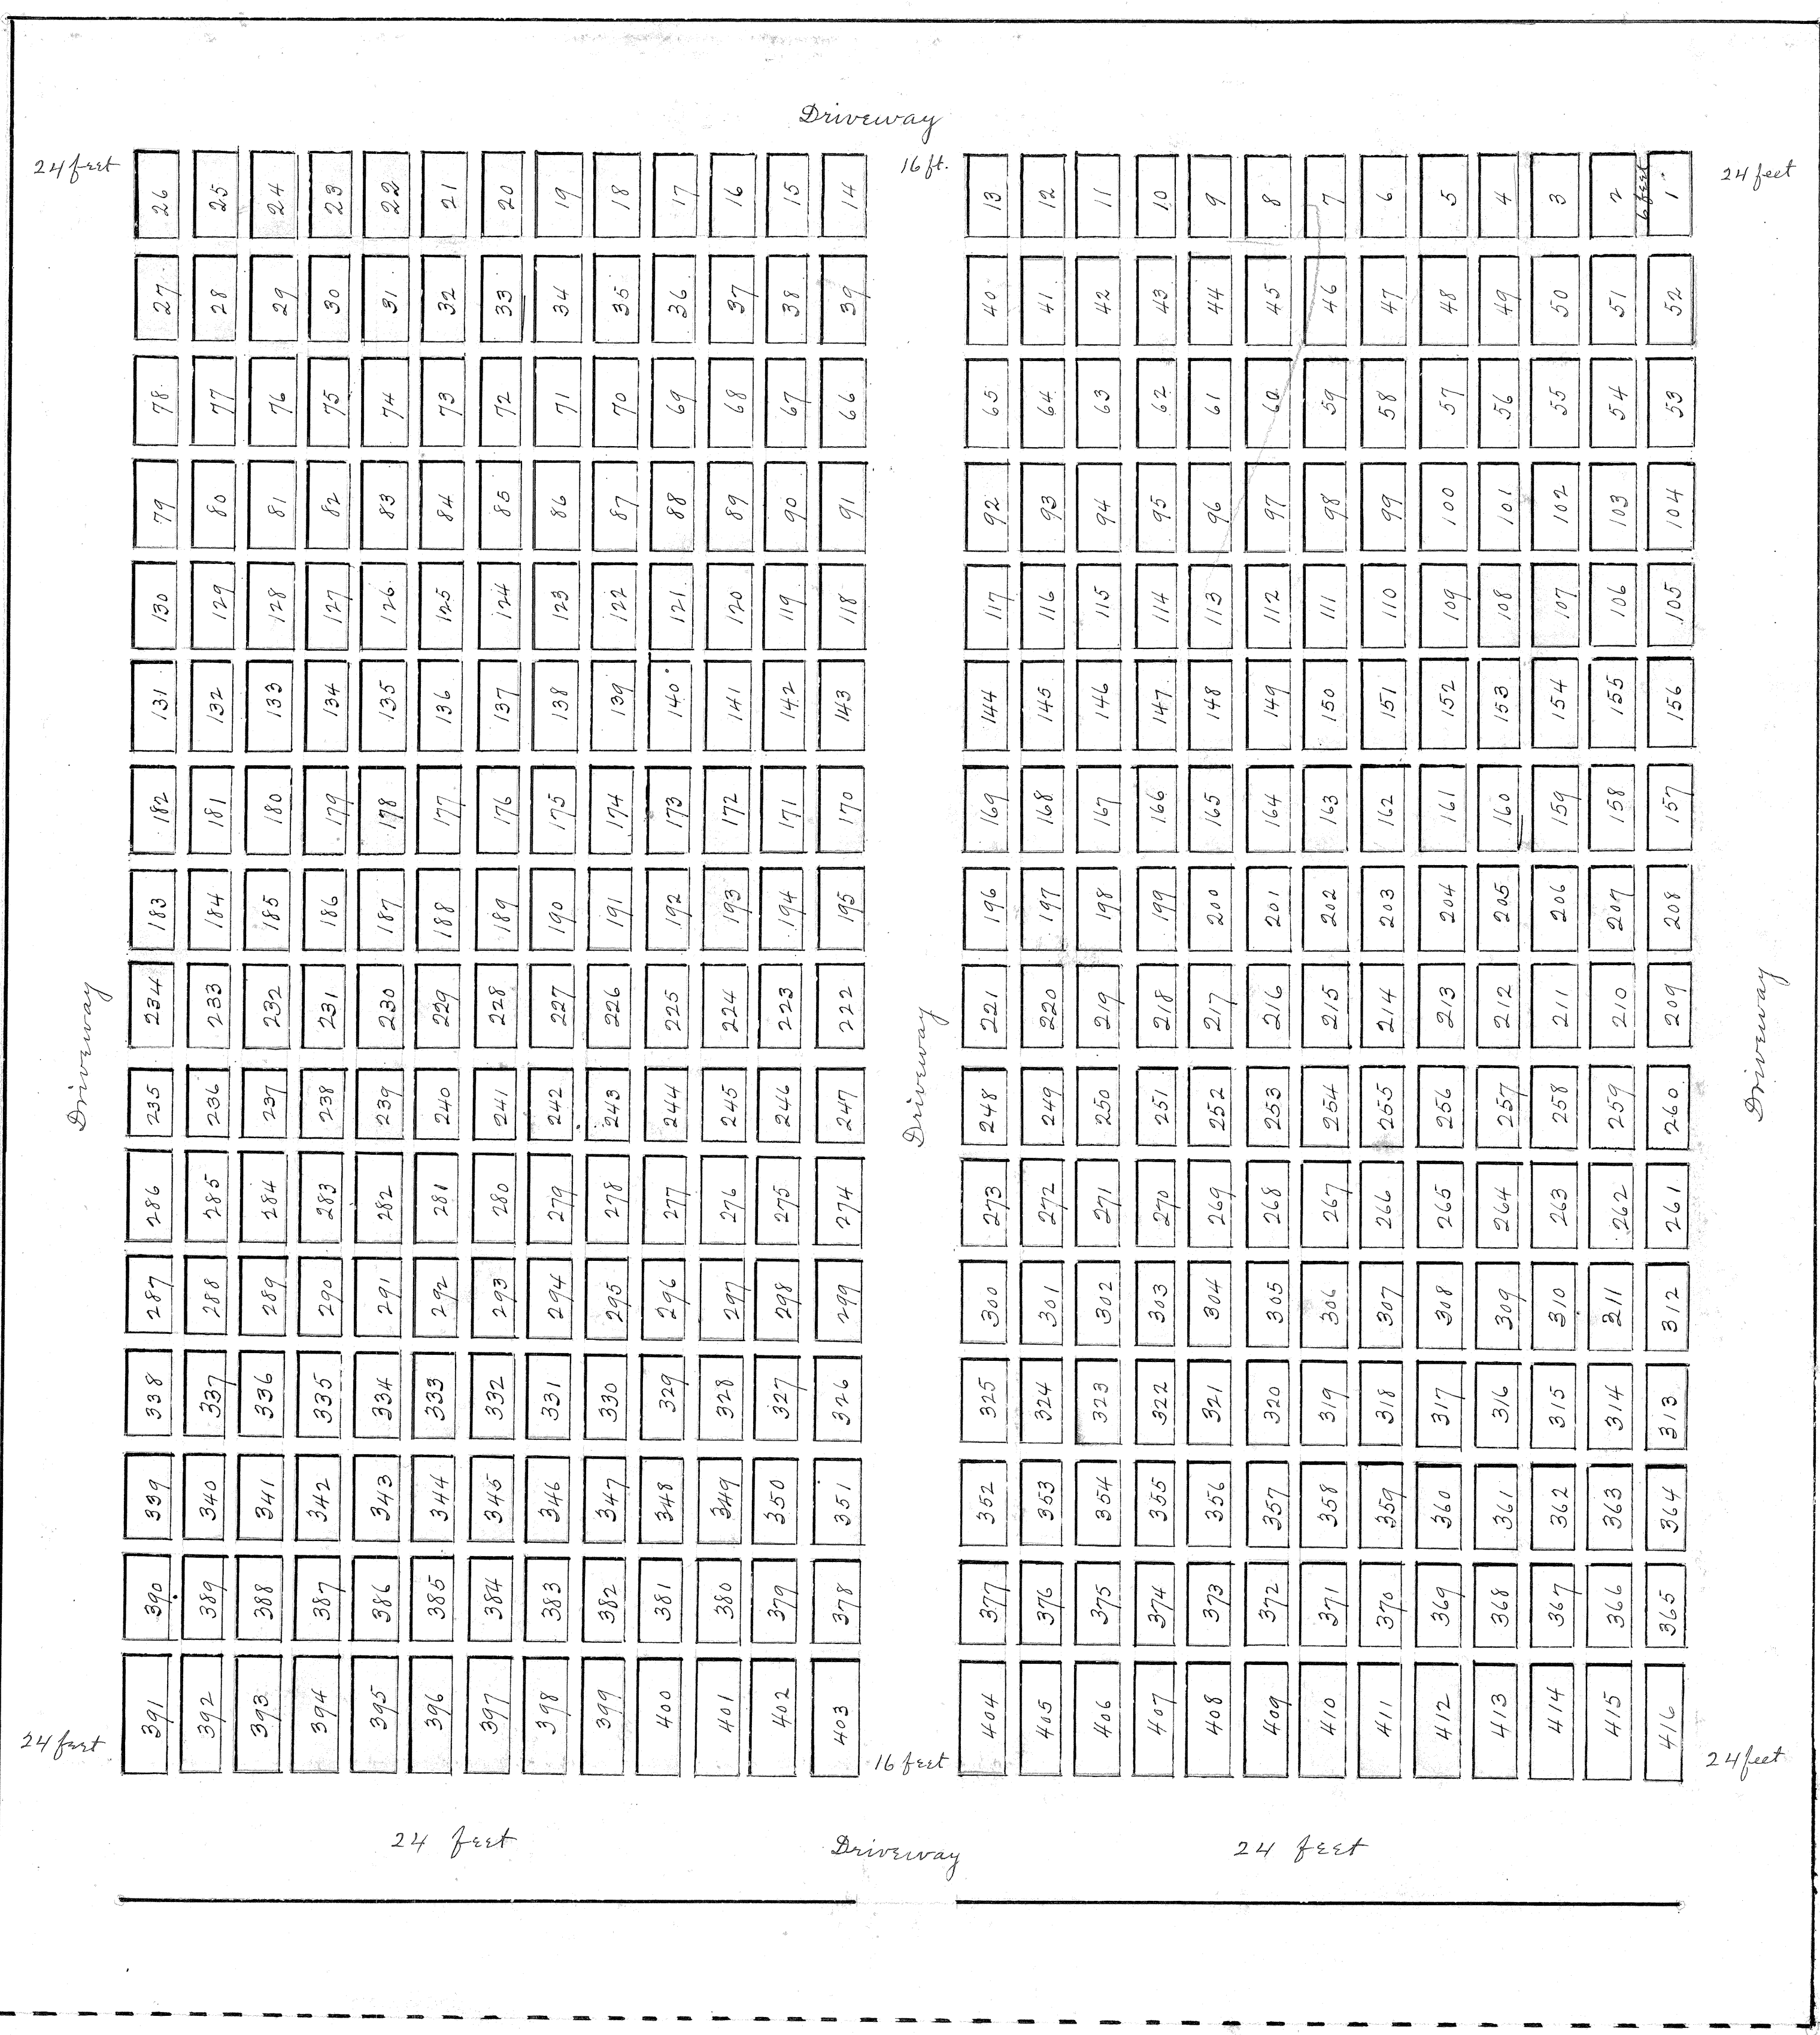


MARQUETTE CEMETERY.

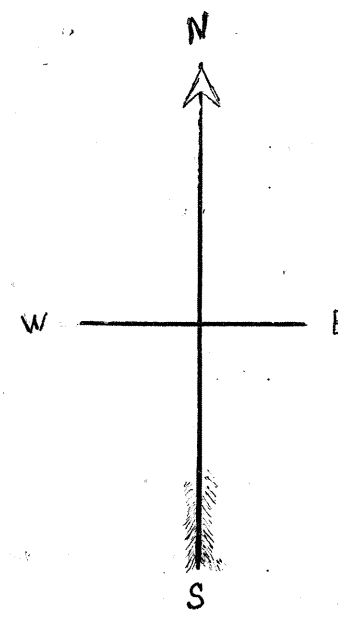

Beginning at 1/4 Section corner between Sections 14 & 23 Township 17 South of Range 5 West of 6th P.M. McPherson County, Kansas, 25 feet North of the 1/4 section corner on 1/4 sec. line, running East 466 feet, thence North 466 feet, thence West 466 feet intersecting 1/4 section line between the SWth and SEth of Section 14, thence South on 1/4 section line 466 feet to point of beginning. I then proceeded to lay out into lots 10 x 20 feet, except lots No. from 391 to 416 are 20 x 28 feet, alleys 6 feet wide, driveways through center of said land is 16 feet, driveway around said cemetery 24 ft wide as shown by this plat. Surveyed Oct 10th 1894.
 H. P. Duwall, County Surveyor
 of McPherson County, Kansas.

This certifies that the Marquette Cemetery Company, duly organized under the laws of the State of Kansas, is the lawful owners of the lands upon which the Marquette Cemetery is situated, and that the said Marquette Cemetery Company has caused the said land to be surveyed and platted as shown by the above plat and notes. The same being in accordance with the design and instruction of said Company.

In Testimony Whereof, said Marquette Cemetery Company has caused these presents to be signed by its President, attested by its Secretary and its corporate signature hereto attached, this 22 day of April A. D. 1895.

The Marquette Cemetery Company.
 By J. Y. Parker, President.
 W. H. Brooks, Secretary.

State of Kansas, McPherson County, ss.
 On this 22 day of April A. D. 1895, came the Marquette Cemetery Company, by J. Y. Parker, its President and W. H. Brooks, its Secretary, personally known to me to be such officers, who acknowledge to me that the signature attached to the foregoing instrument is the corporate signature of said Marquette Cemetery Company and that they executed the said instrument as their free and voluntary act as such officers and as the act of said Company.

Witness my hand and notarial seal on the day and year last above written.
 Robt Schilberg, Notary Public.
 My comm exp Jan'y 2nd 1897.

State of Kansas, McPherson County, ss.
 A true copy of original as filed May 7th 1895, at 8 o'clock A. M.
 Ringwald, Reg. Deeds.