
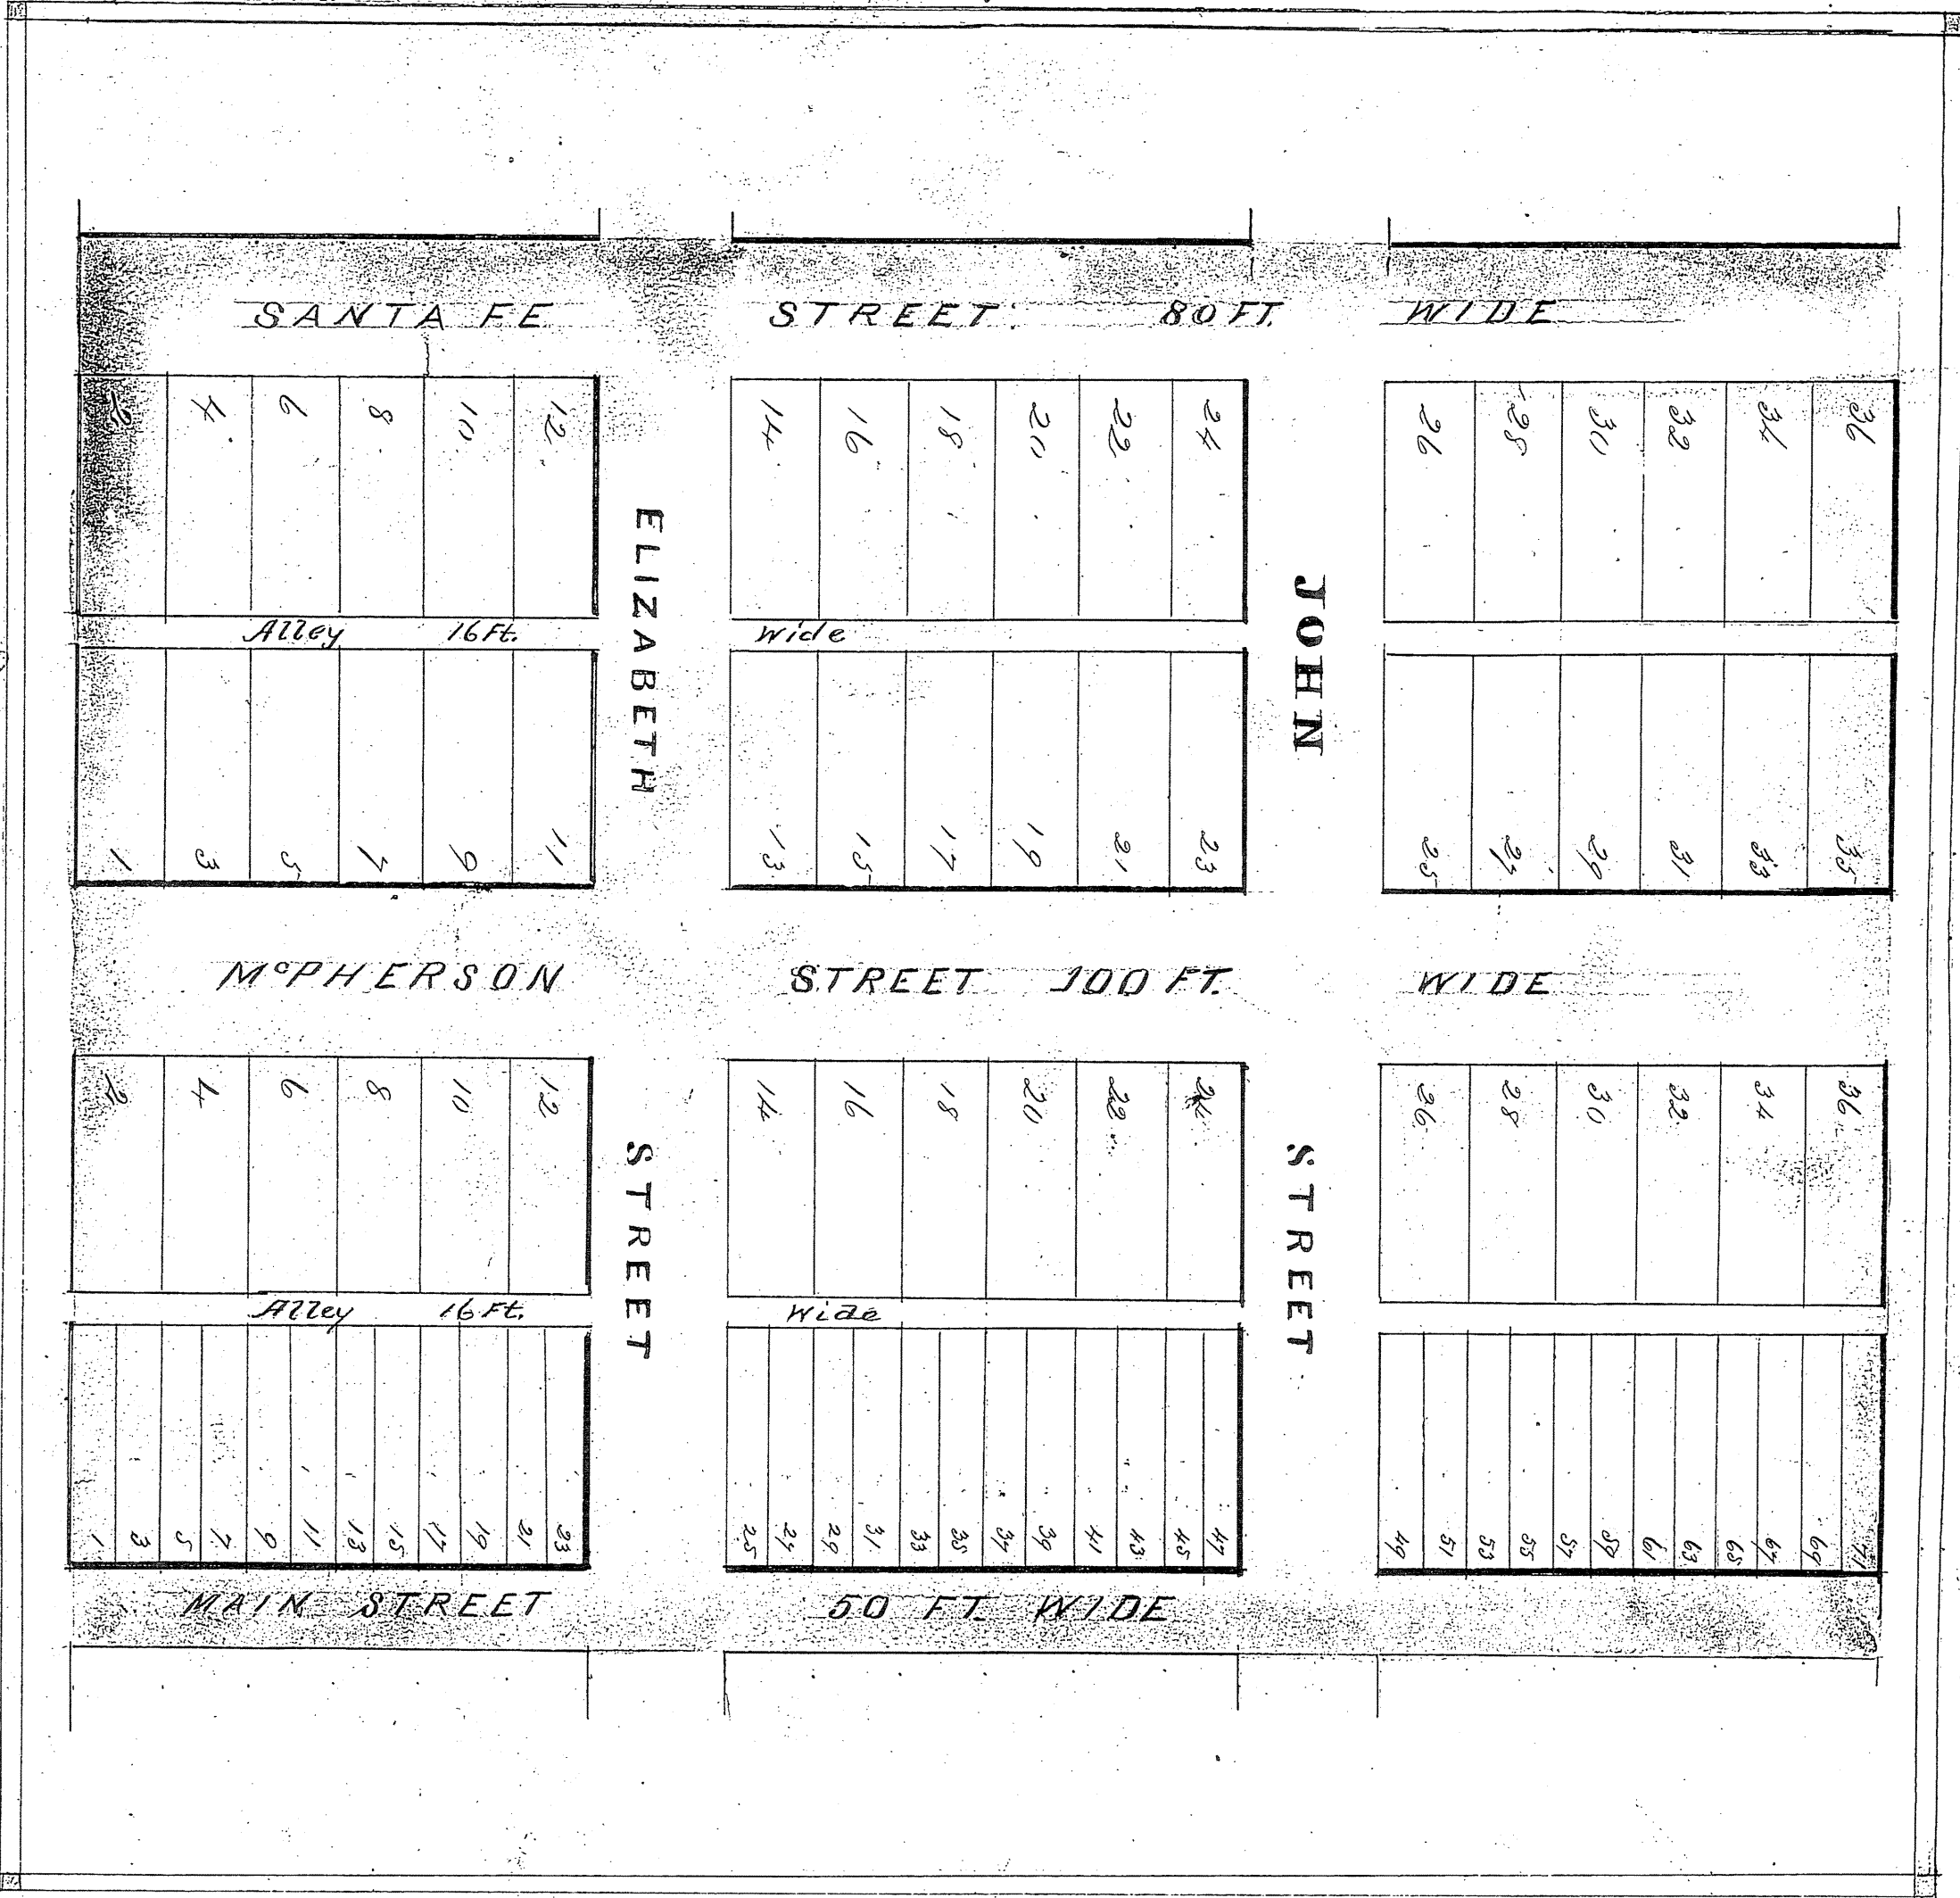


NORTH GALVA

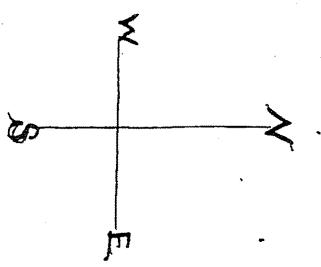

For Ordinance # 256 See Vol. M-255 Page 6
 For Ordinance # 257 See Vol. M-255 Page 5
 For Ordinance # 209 See Vol. 116 Misc Page 203

North Galva is situated on the North East quarter of Section Twenty-one Town= Ship Nineteen Range Two bounded as follows to wit:-
 Beginning at a point on the section line between the North East quarter of Section Twenty-one and the North West quarter of Section Twenty-two one hundred and one feet north of the center of the main line of the Missouri and M'Pherson Railroad, thence perpendicular to said section line 830 feet, thence north parallel to said section line 830 feet, thence east perpendicular to said section line 1060 ft. to place of beginning. All lots on Main Street are 25 feet wide. All other lots are 50 feet wide. Surveyed by Joshua Leonard Nov. 21 1879

State of Kansas } ss. I Joshua Leonard a Notary Public in and for said County
 McPherson County } do certify that on this 25th day of November 1879 John J. Barnes who is known to me to be the same person who executed the foregoing instrument came before me and acknowledged the same to be his free act and deed for the purpose of a Town-site. Witness my hand and Official Seal the day and year above written.

State of Kansas } ss. I certify that the foregoing is a true copy of a plat of
 McPherson County } North-Galva as filed for record on the 26th day of November A. D. 1879 at 3 P. M.
 Joshua Leonard } Notary Public
 Register of:

See Steamers Agreement and
 and Return of value
 made 1887, page 31

State of Kansas }
 McPherson County }
 May 1st 1887 - Shandy certify the
 foregoing to be a true and correct
 copy of record Nov. 26 1879 @ 3 P.M.
 A. A. ...