
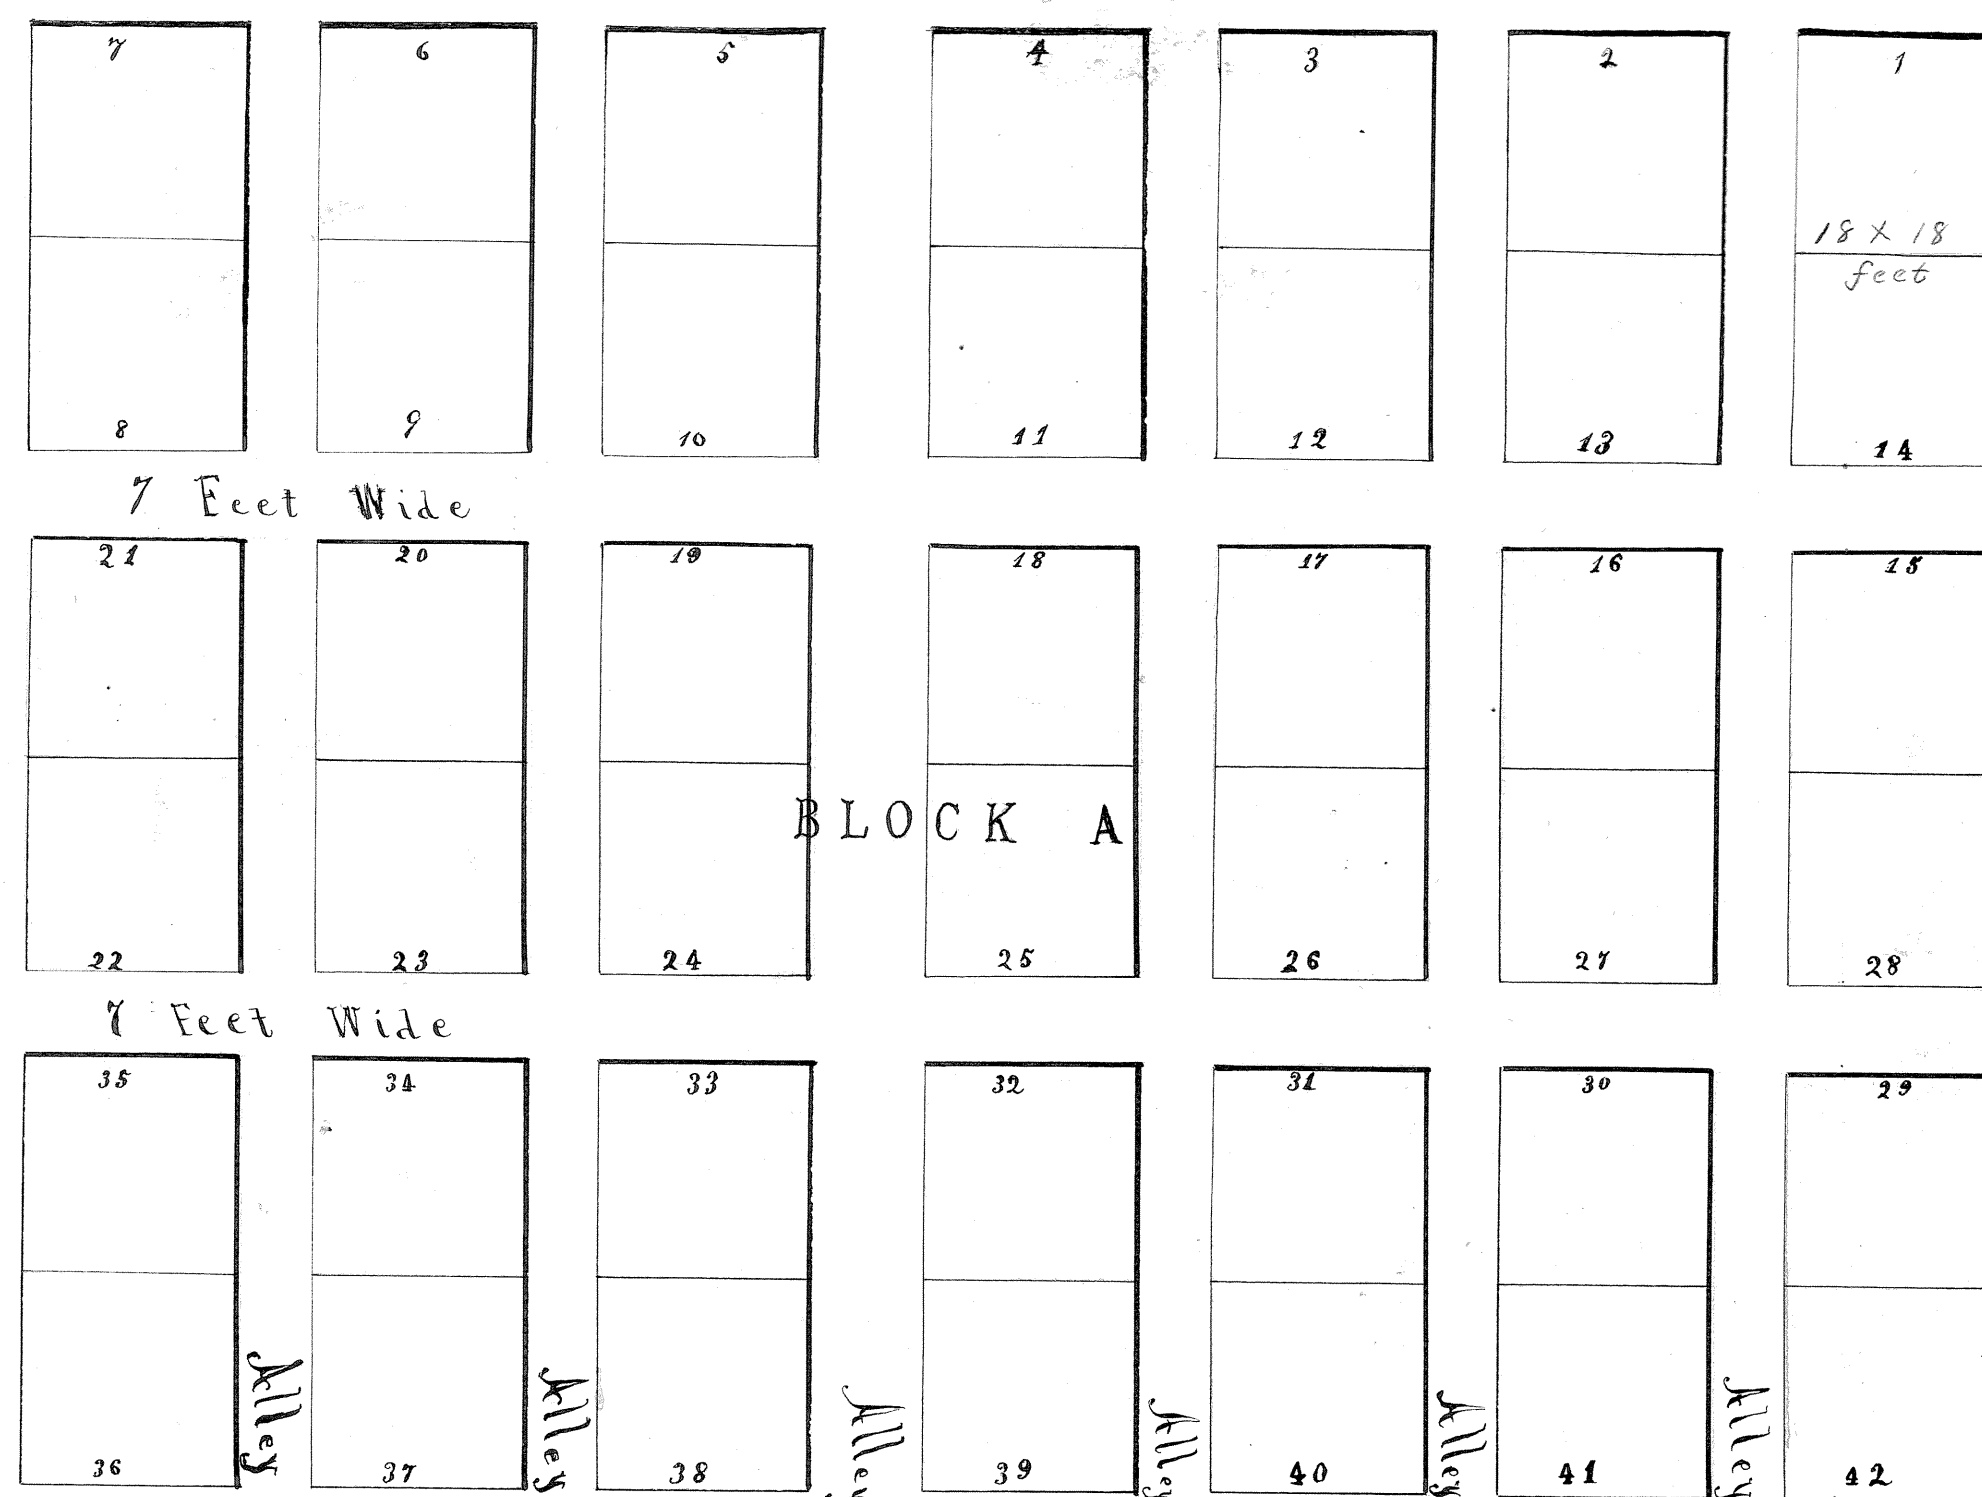


STREET

16 FEET WIDE

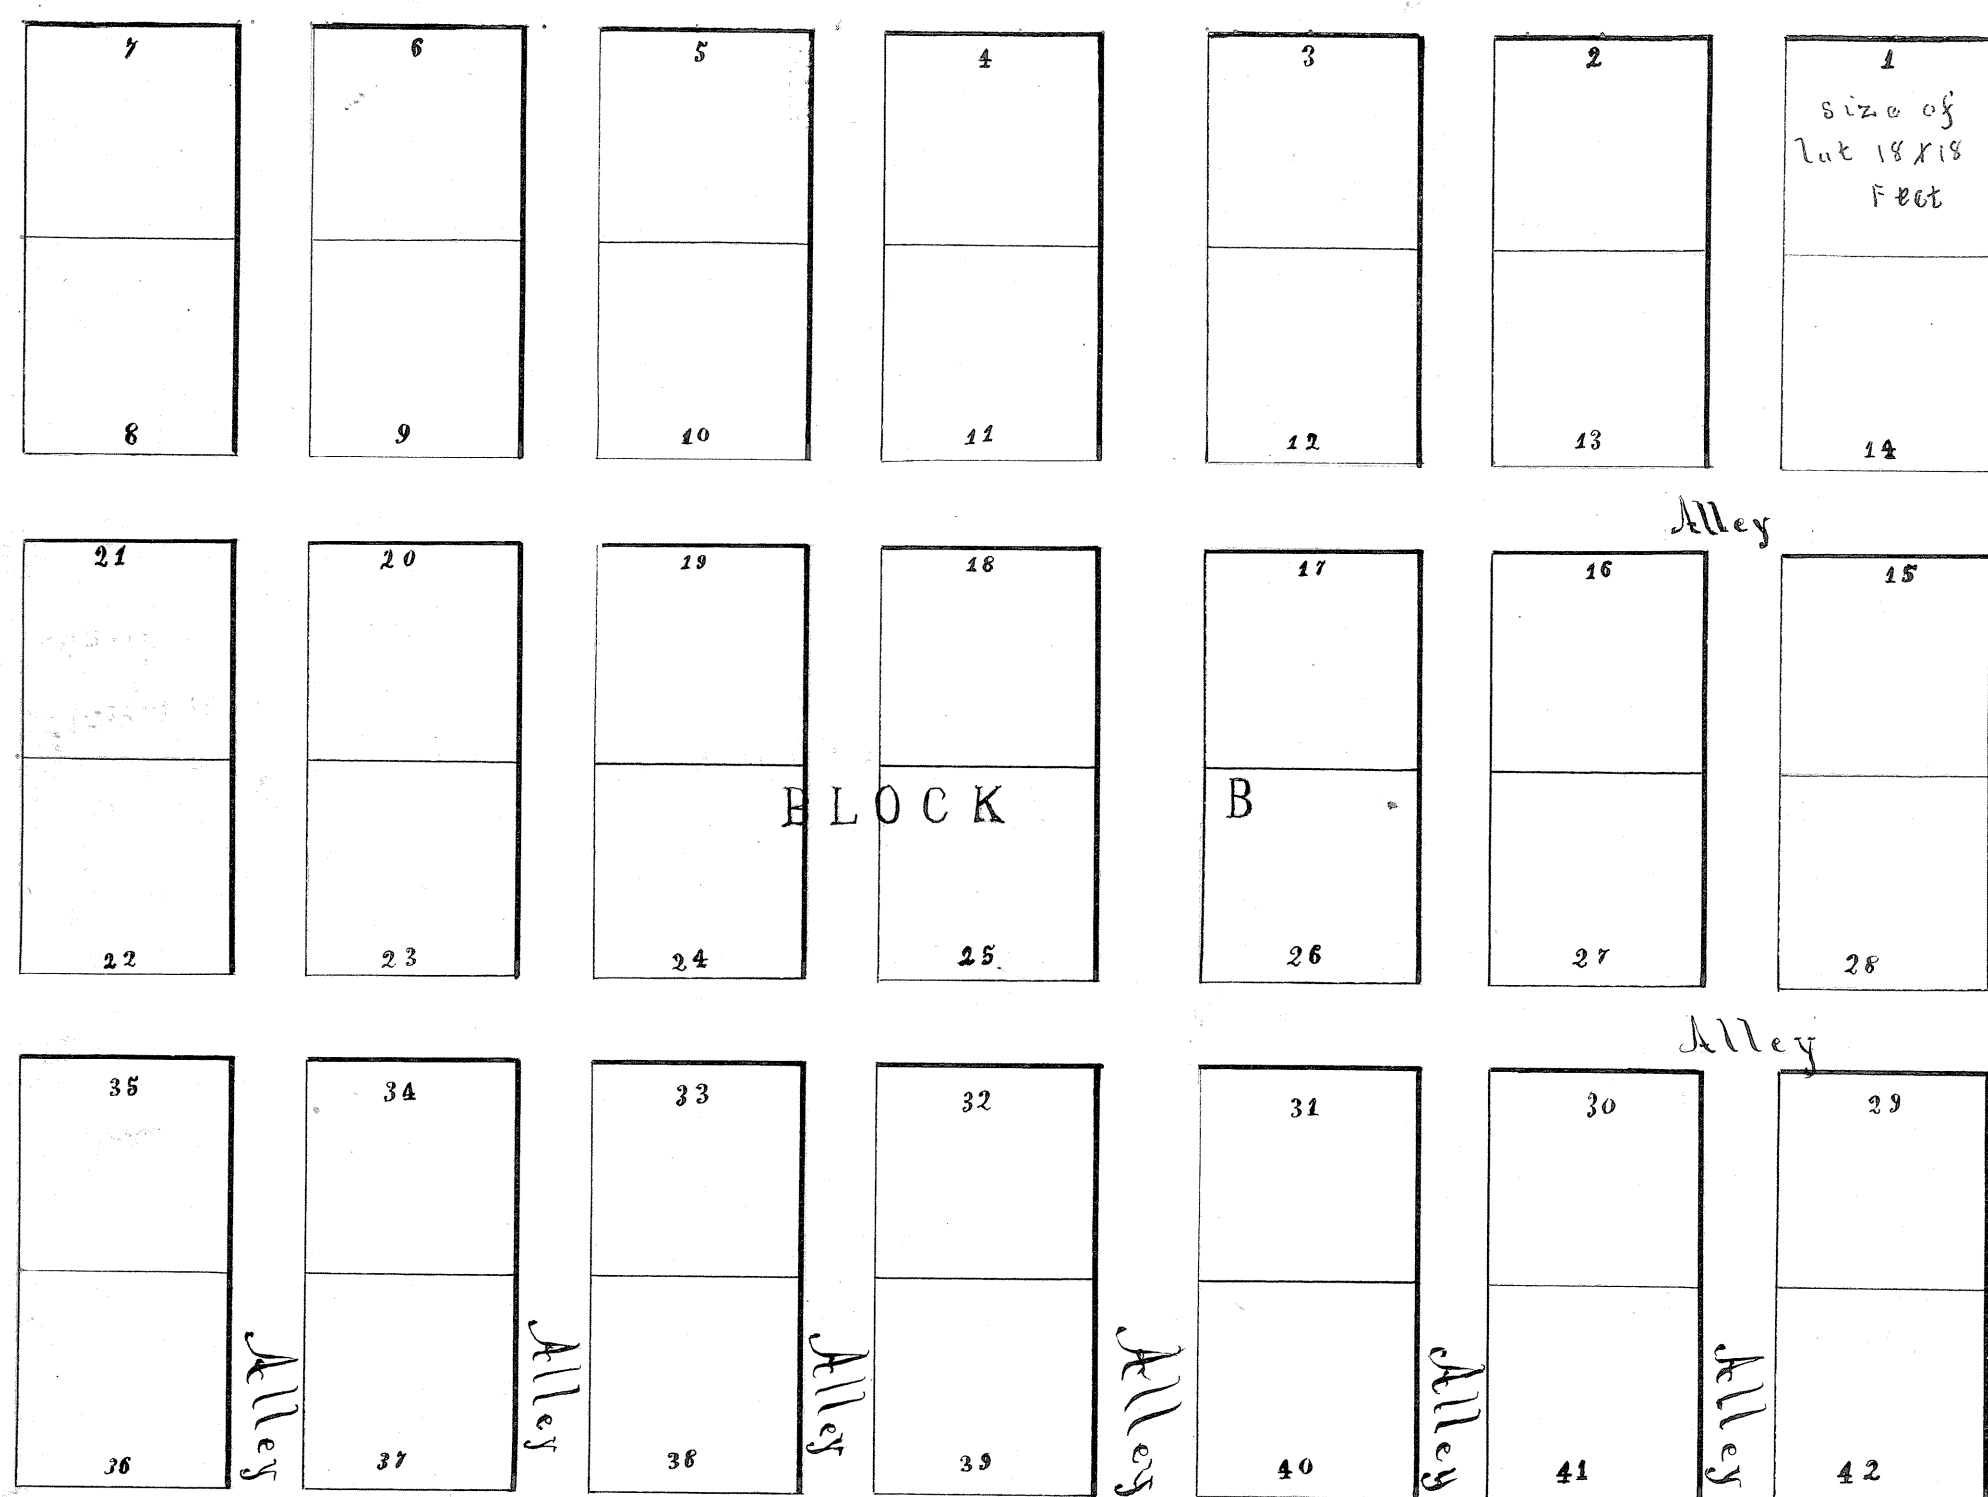

PLAT OF ROXBURY CEMETERY

Located in the North East corner
of Section 27, Township 17, Range
one west comprising Four acres.

We, J L Morden, L G Morgan
and Elisha Banks, Trustees of
The Roxbury Cemetery Association
certify this to be a true plat
and description of the
Roxbury Cemetery
J L Morden } Trustees
L G Morgan }
Elisha Banks }

State of Kansas } ss.
McPherson County }

Personally appeared before me a
Justice of the Peace in and for
McPherson County, J L Morden,
L G Morgan and Elisha Banks
who are personally known to me to be
the persons who executed the above
instrument and they have
duly acknowledged the execution
of the same

Morgan Banks
Justice of the Peace

Surveyed by A C Spilman
Ordered by J L Morden
Scale 16 feet to 1 inch.

State of Kansas } ss.
County of McPherson }

This instrument was filed
for record February 5 A D 1880 at
10 AM and duly recorded and
plated in Plat Book B.



James C. Darrah
Register of Deeds

State of Kansas } ss.
McPherson County }

May 12th 1887, a true trans-
cript from Vol. B. page 172
R. H. Allison Reg. Deeds





STREET

14 FEET WIDE

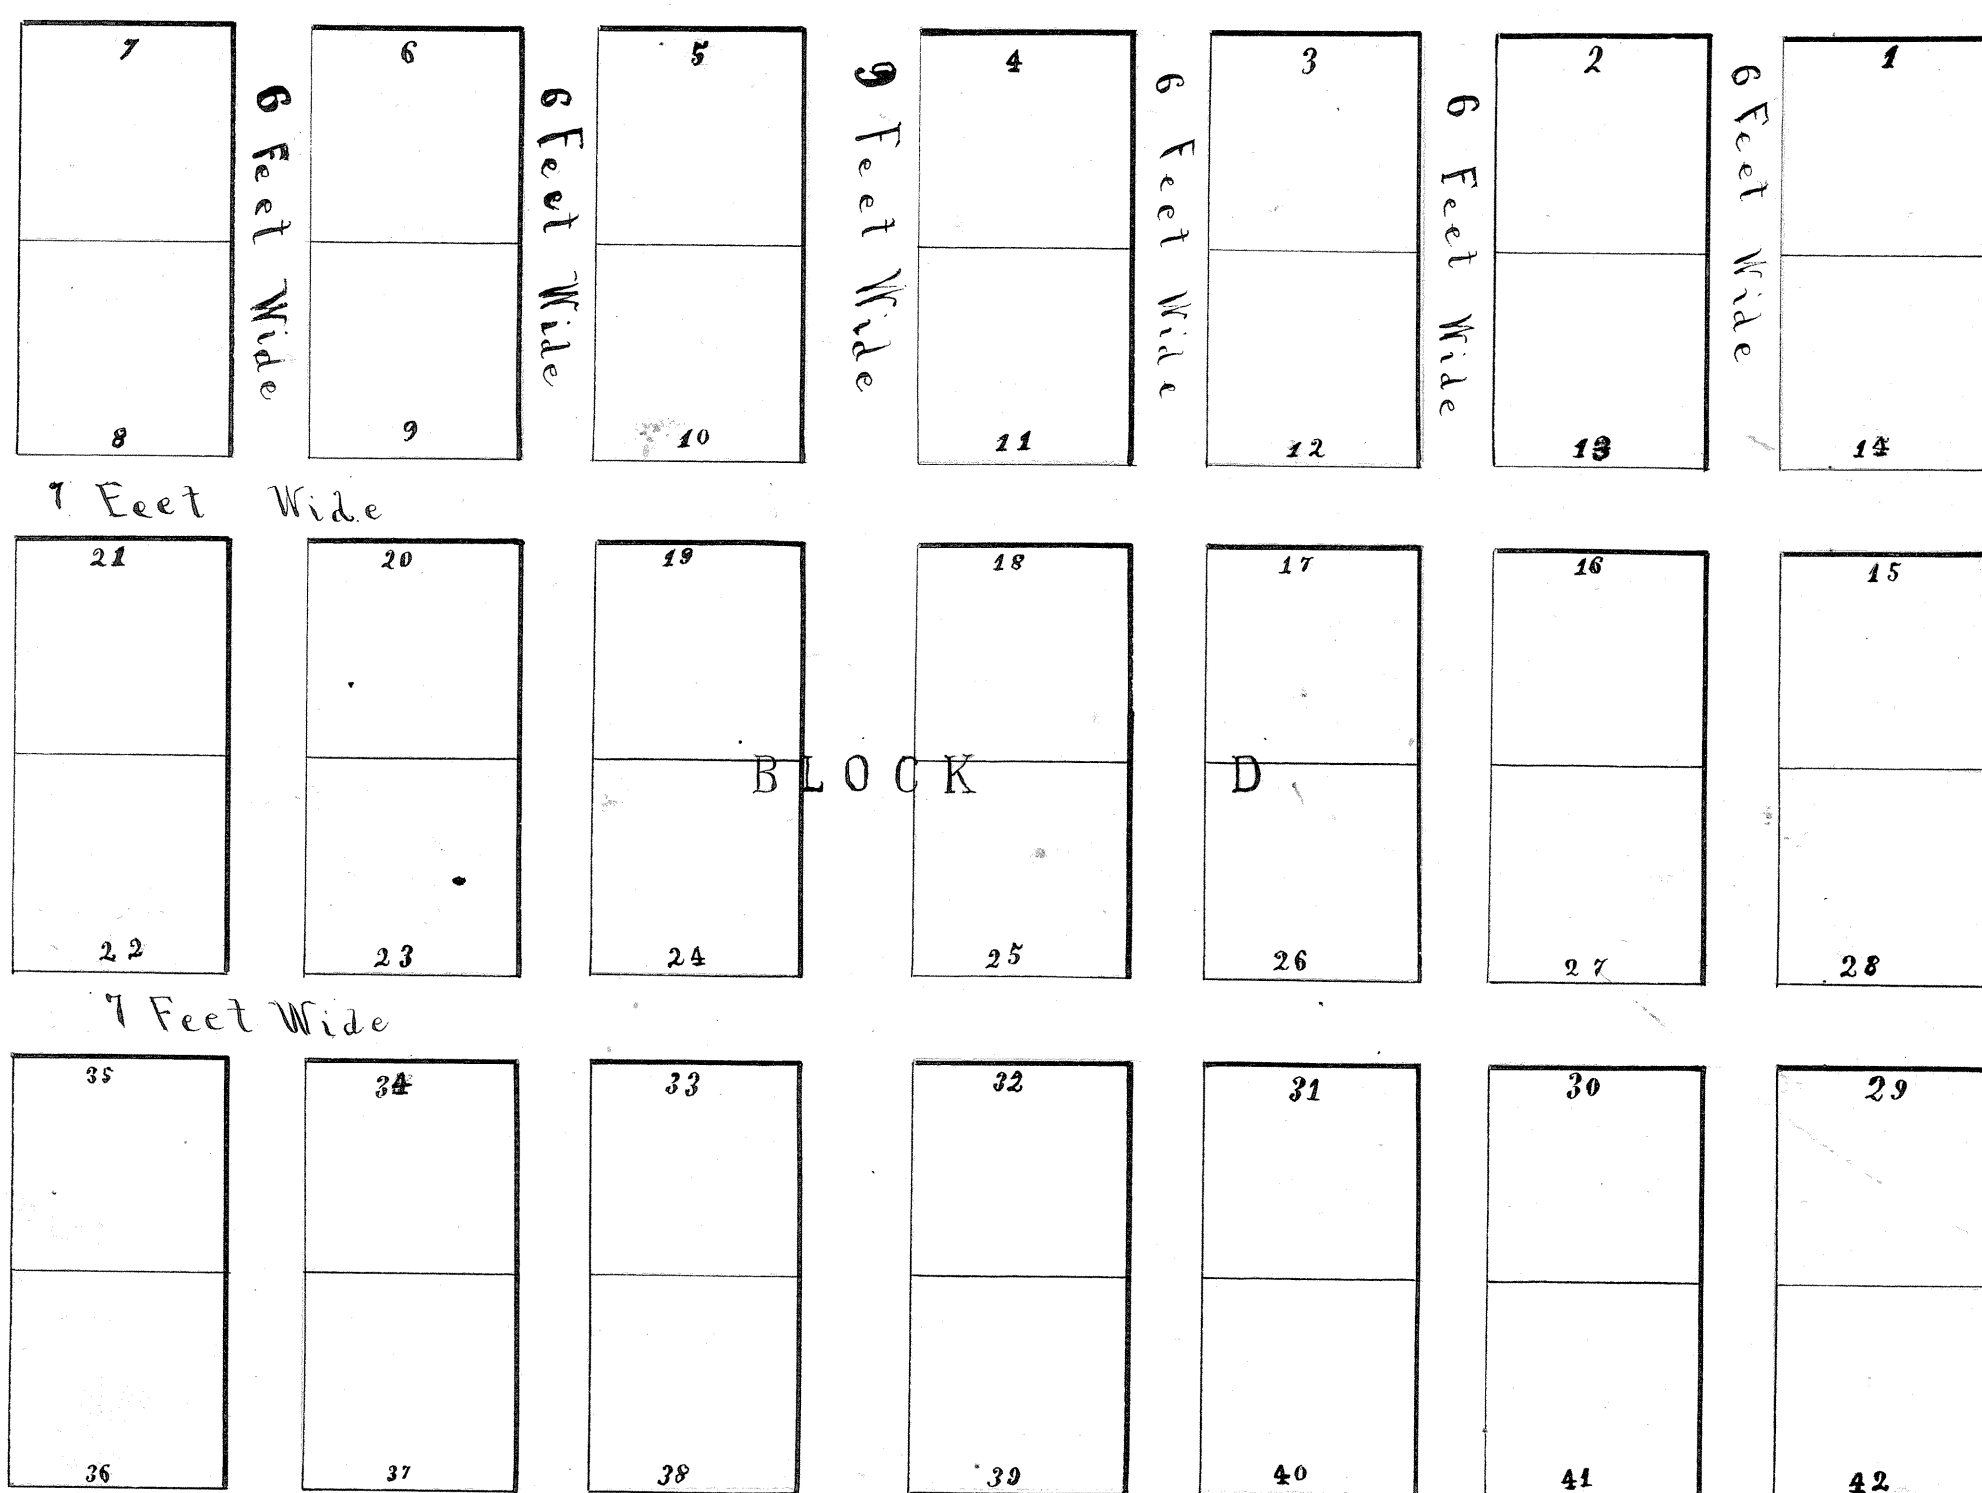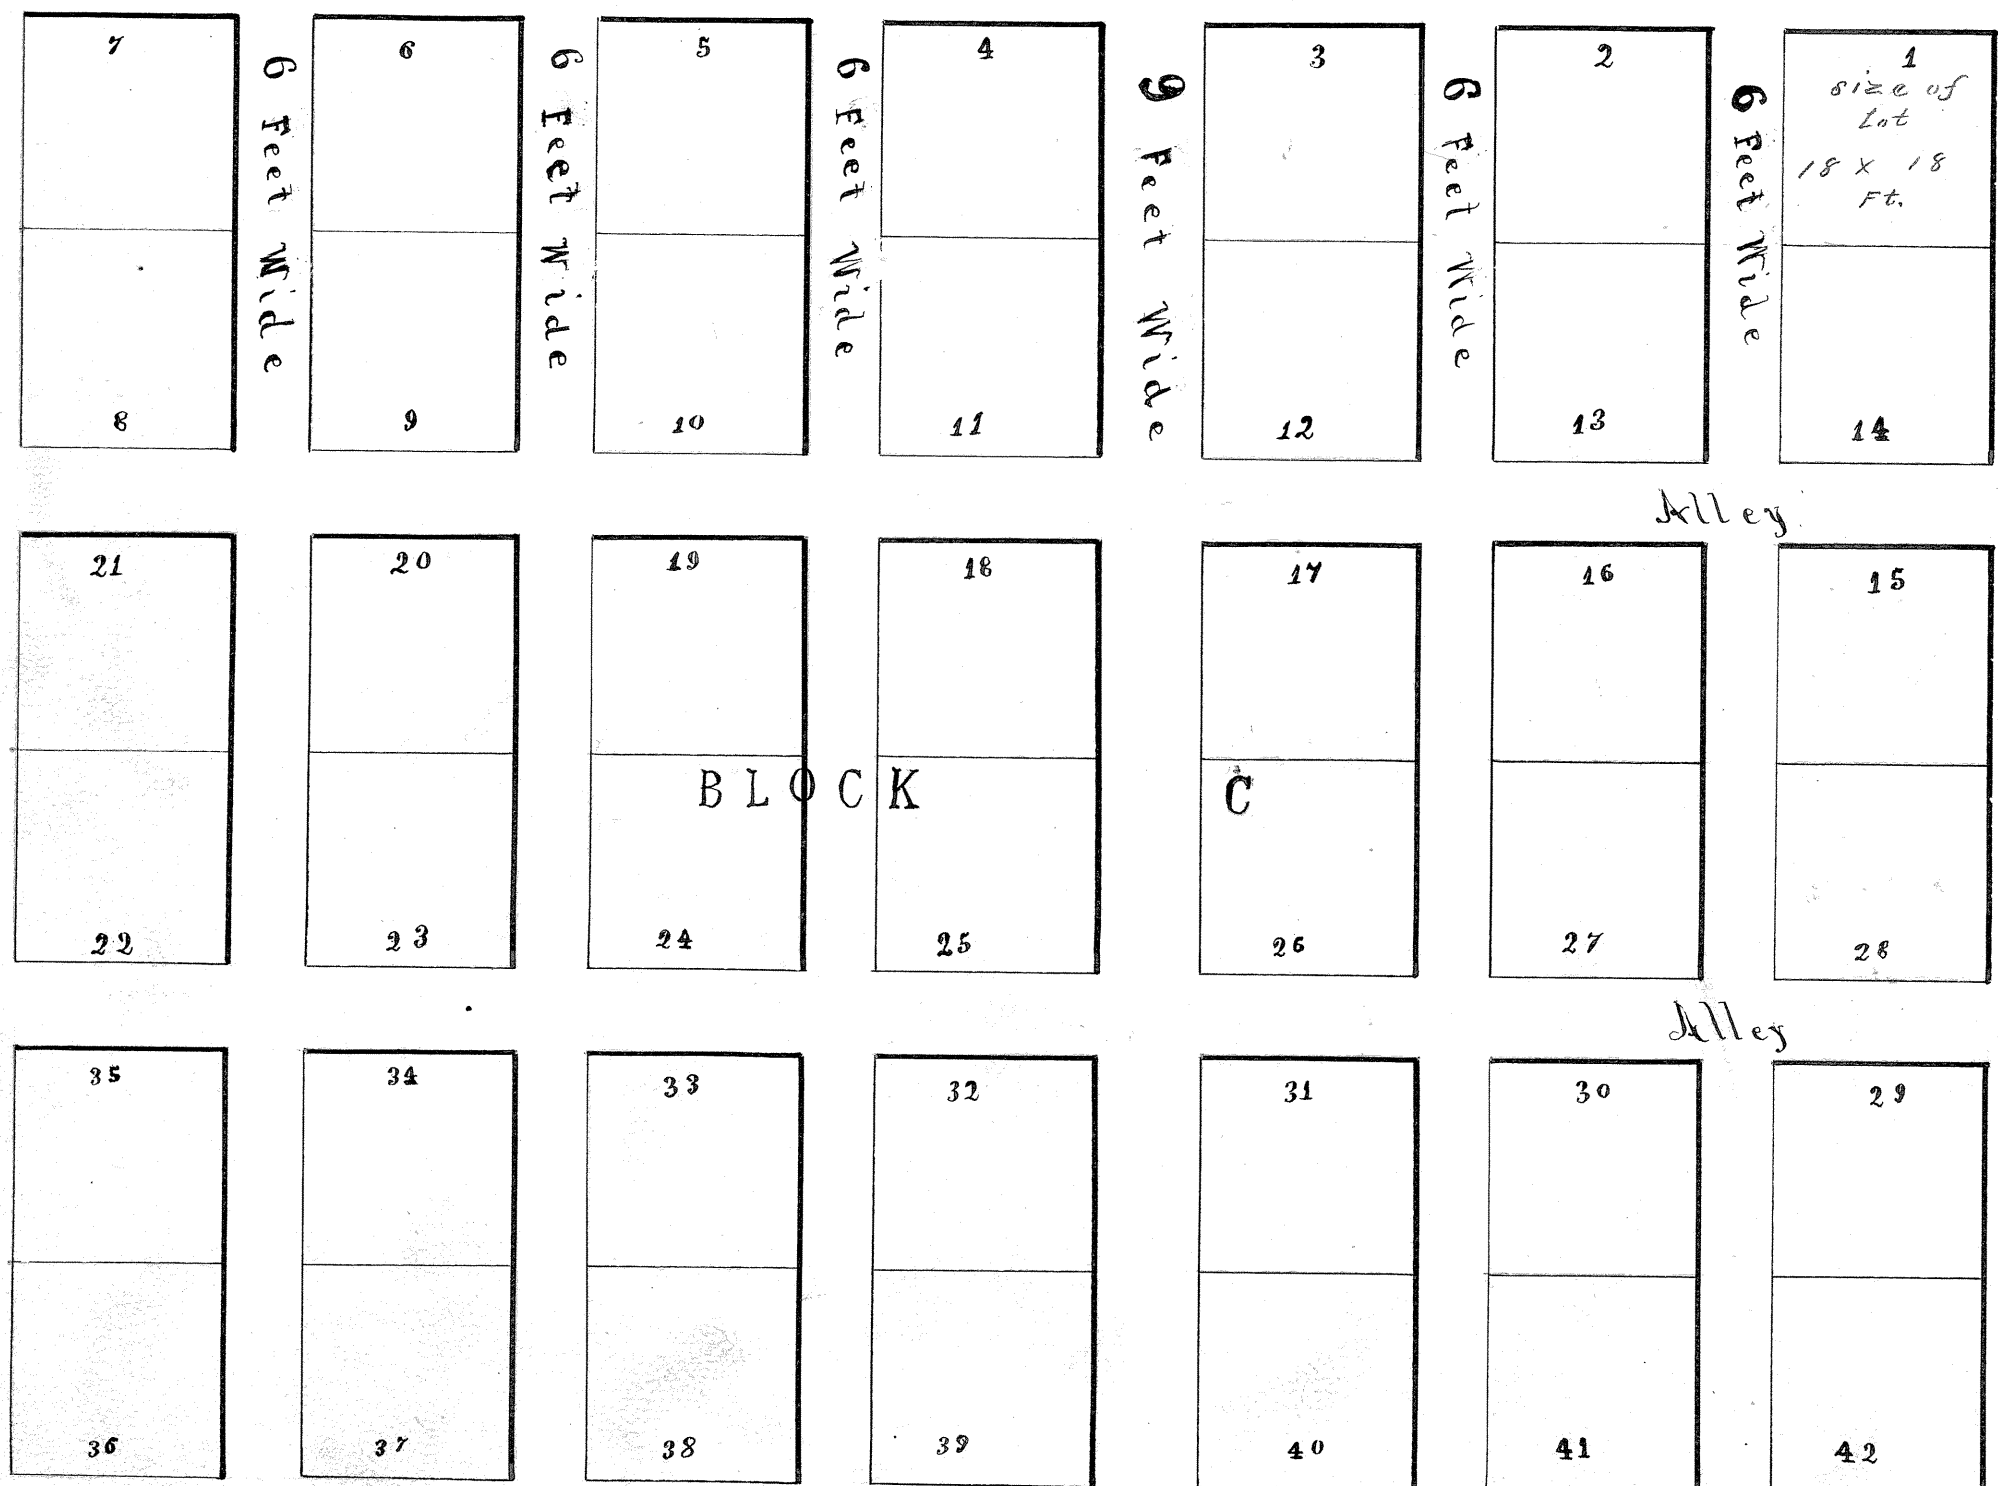

STREET

16 FEET WIDE

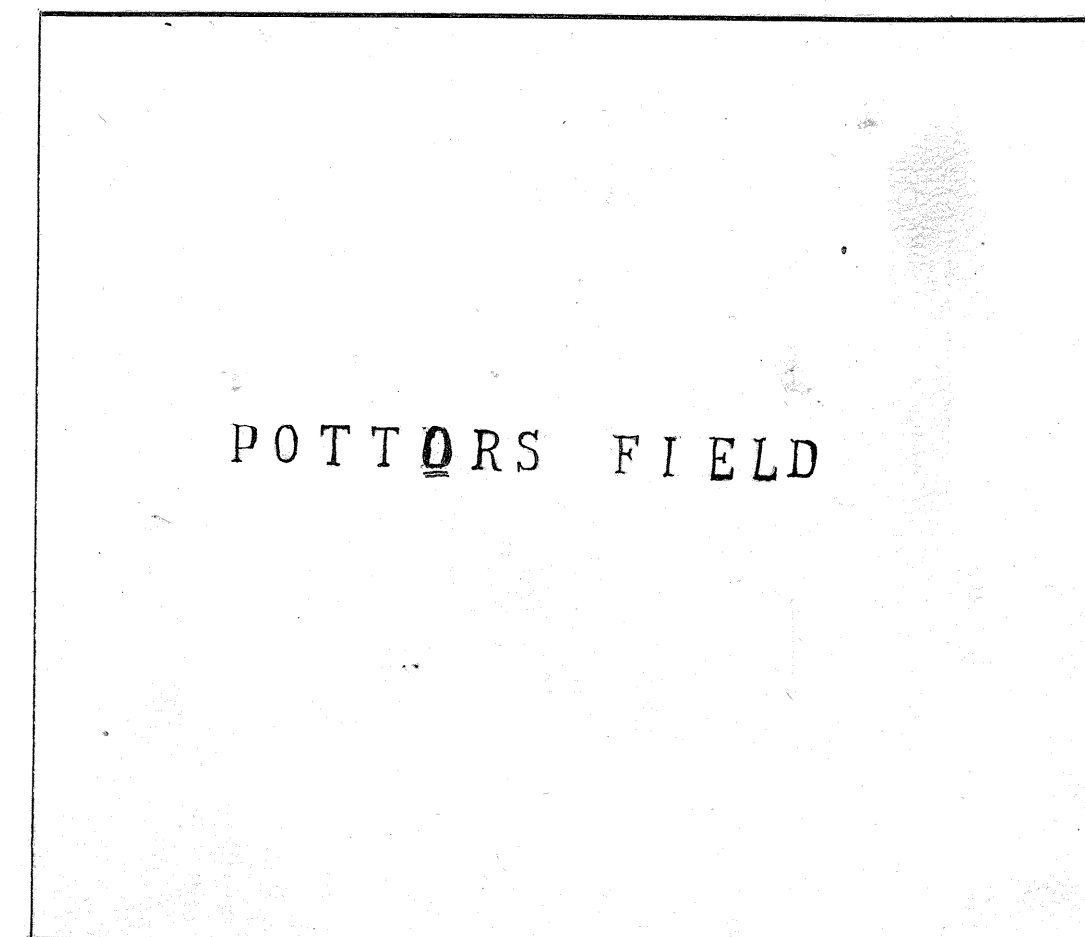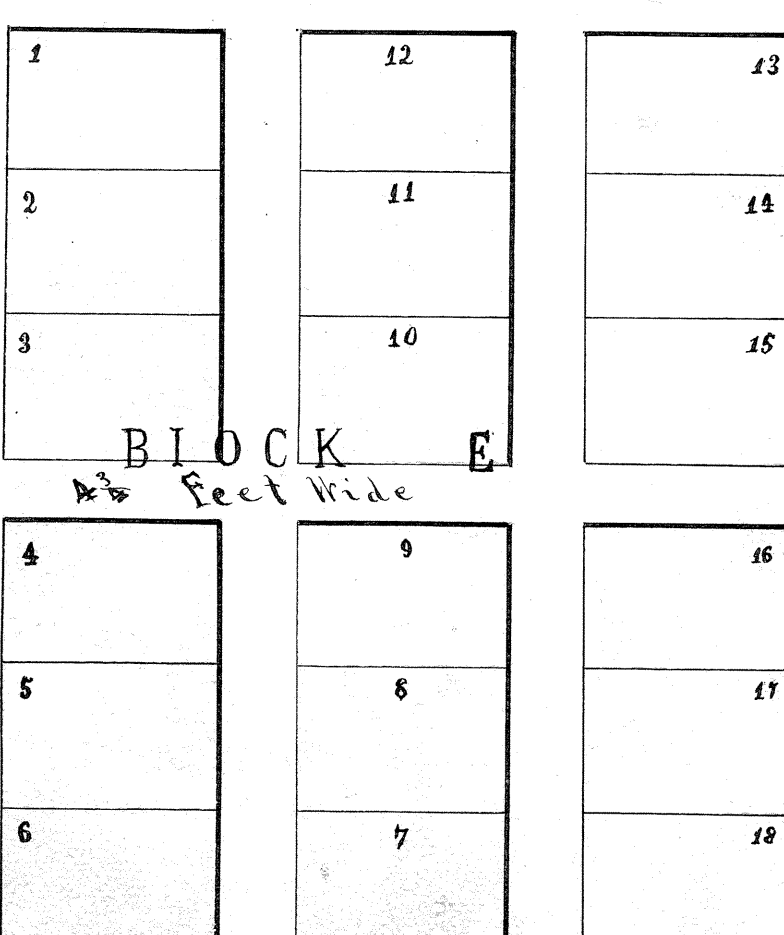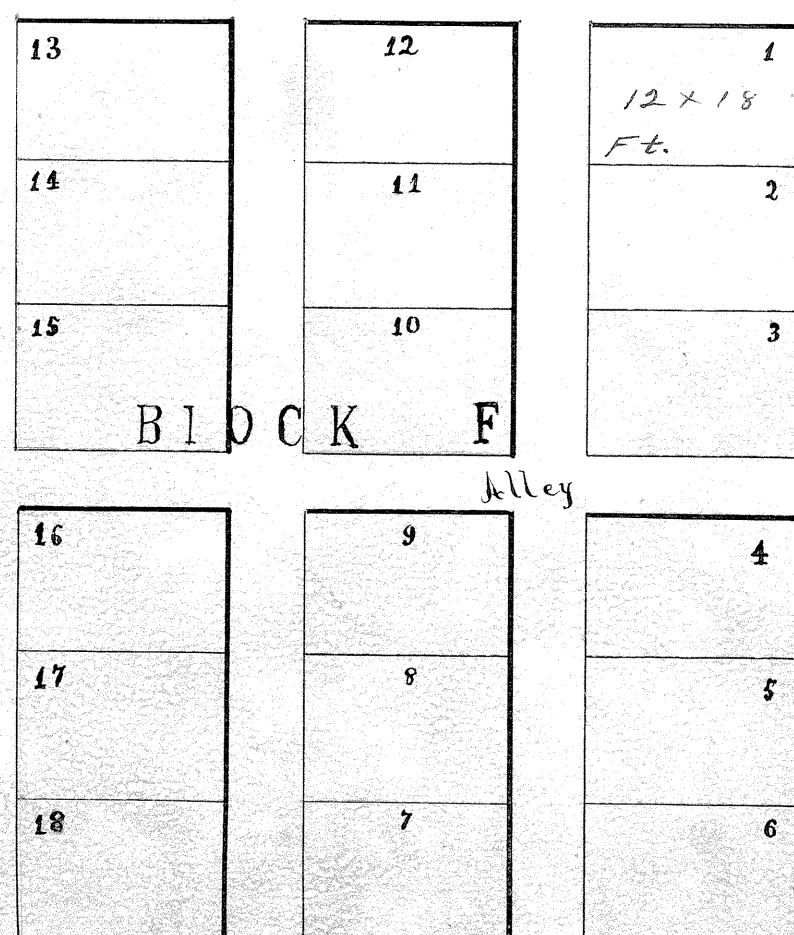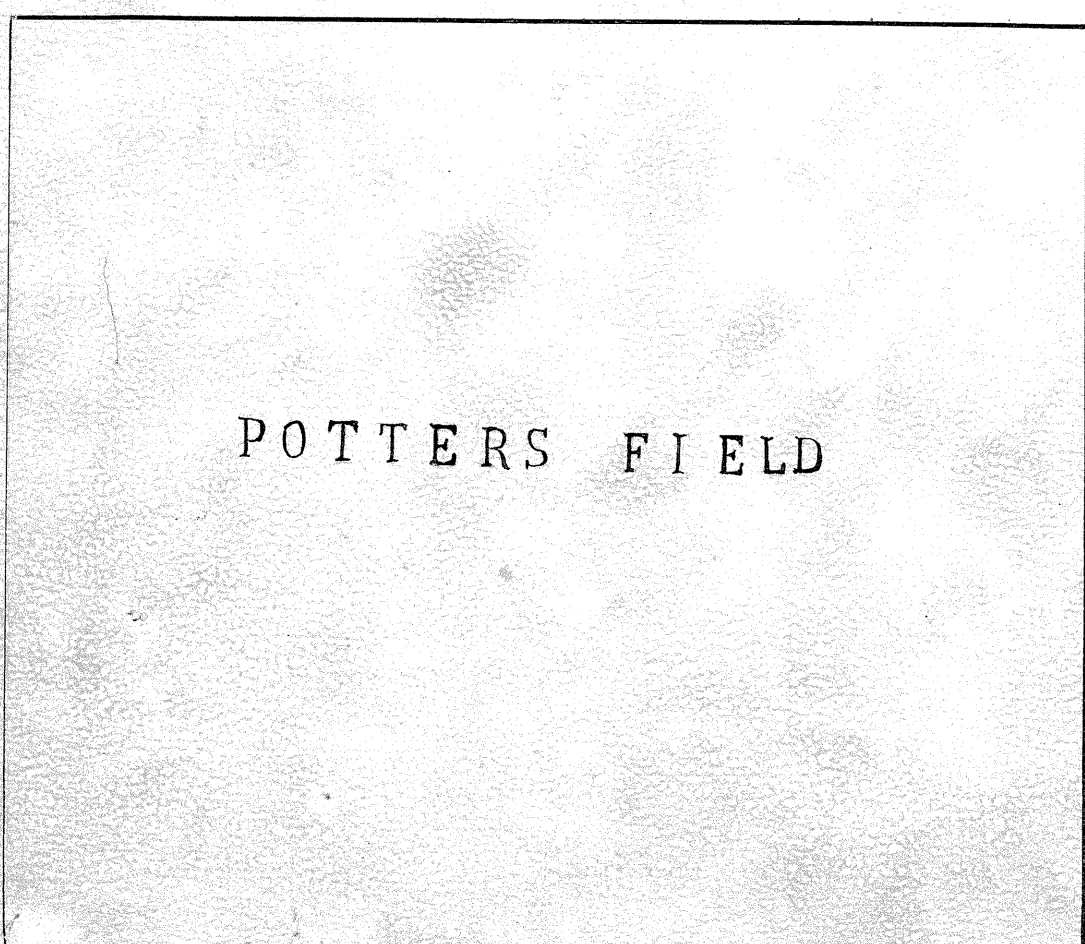

STREET

16 FEET WIDE