
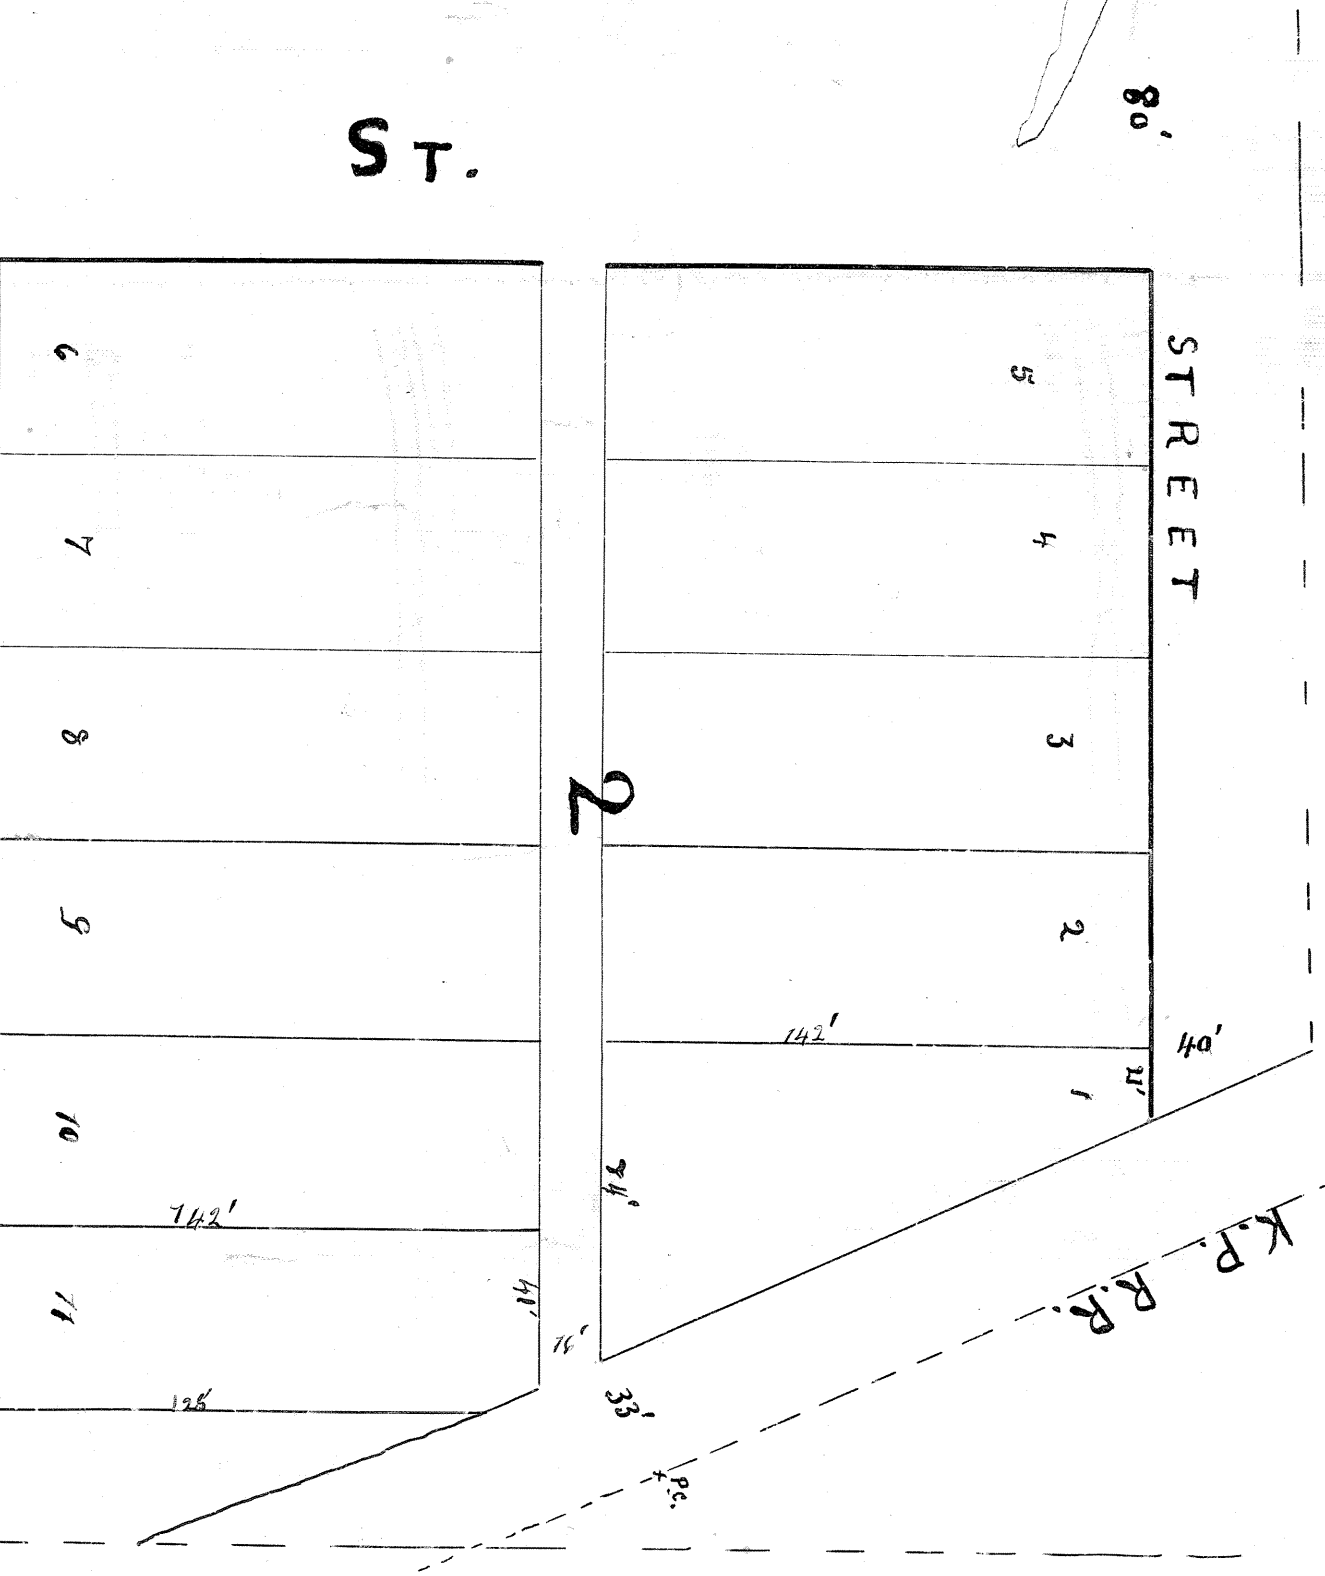
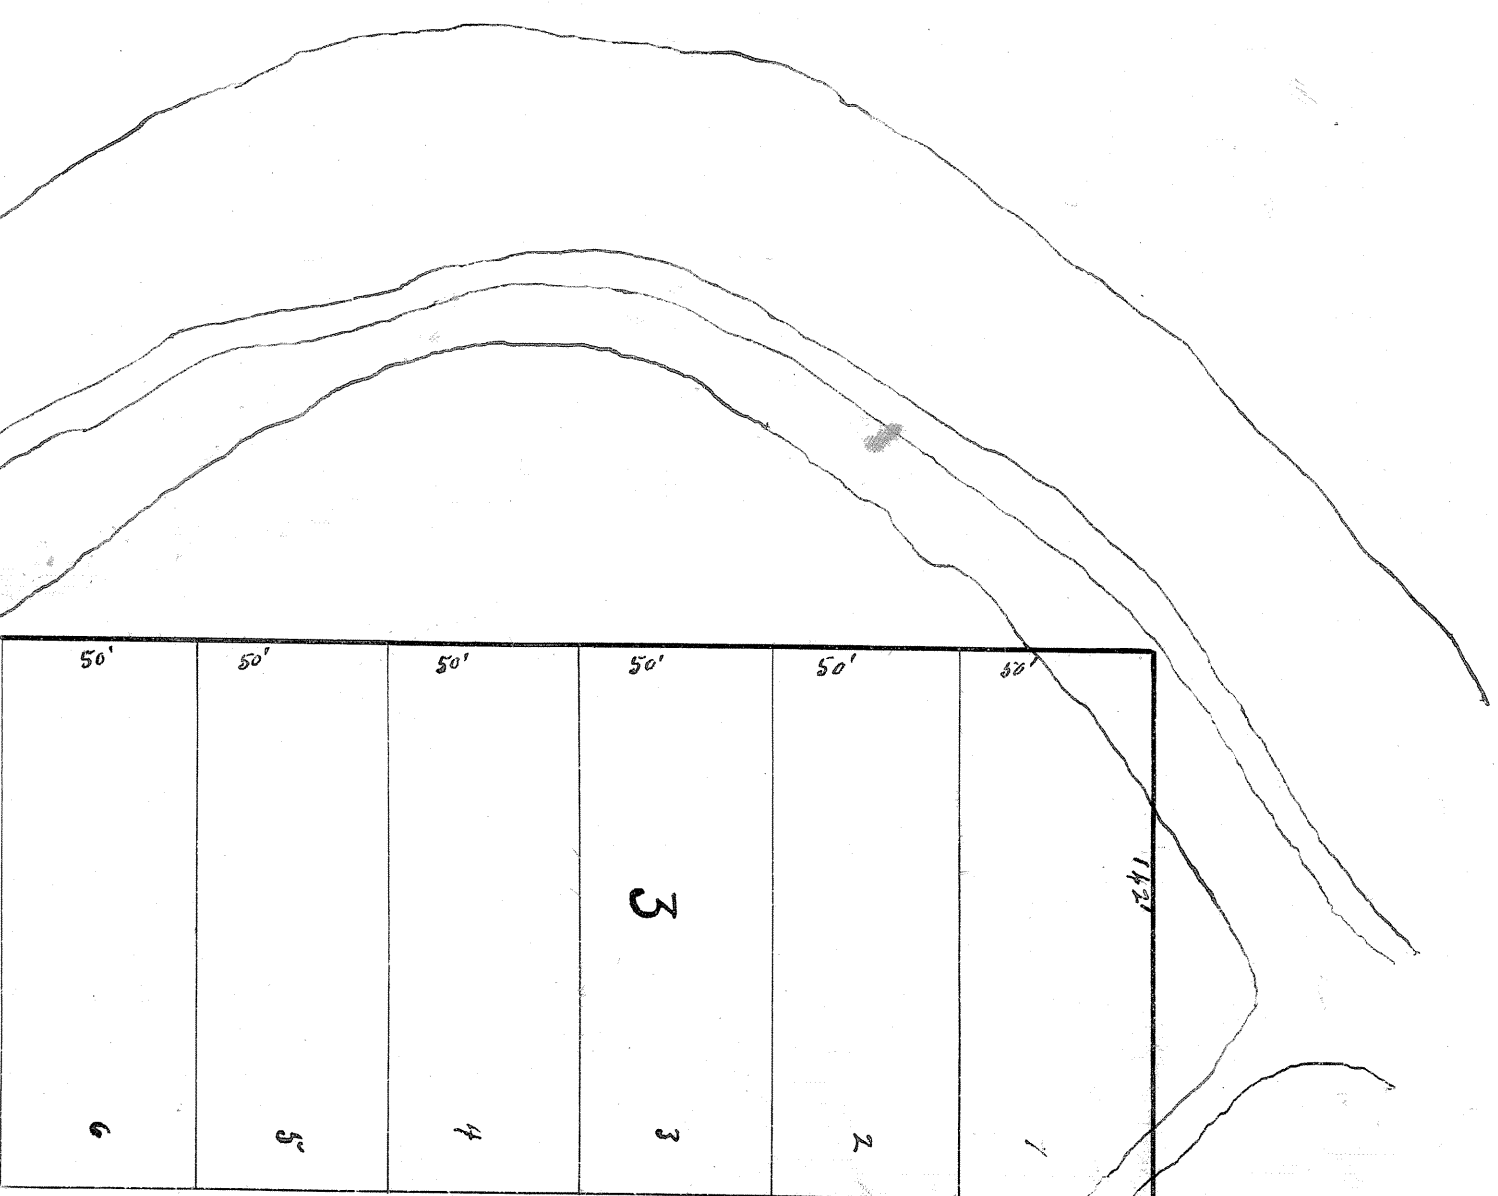


WEST JOHNSTOWN

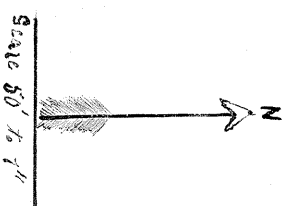

West Johnston is located on the South West Quarter of Section Eight Town Eighteen Range Five West of 6th P.M. The original point is the location Section Corner between Section Eight and Section of said Township & survey with the foregoing plat and notes are correct and conform to the survey made by me on the 29th day of October A.D. 1883 A. Ball Surveyor

Knew All Men By These Presents. That I Carl Wilhelm Robinson and the present owner of the tract of land on which the town of West Johnston is laid out as shown by the foregoing plat and notes, and that the disposition of the same is in accordance with my designs and instructions

Carl Wilhelm Robinson

State of Kansas, }
McPherson County }

Be it remembered, that on this 11th day of November A.D. 1883 before me a Notary Public in and for said county and state came Carl Wilhelm Robinson to me personally known to be the same person who executed the foregoing instrument of writing and duly acknowledged the execution of the same - On witness whereof I have hereunto subscribed my name and affixed my official seal on the day and year last above written.


Commission expires
Dec 3rd 1885

Notary Public
J. H. Notary Public

MARY

ST.

ELM ST.

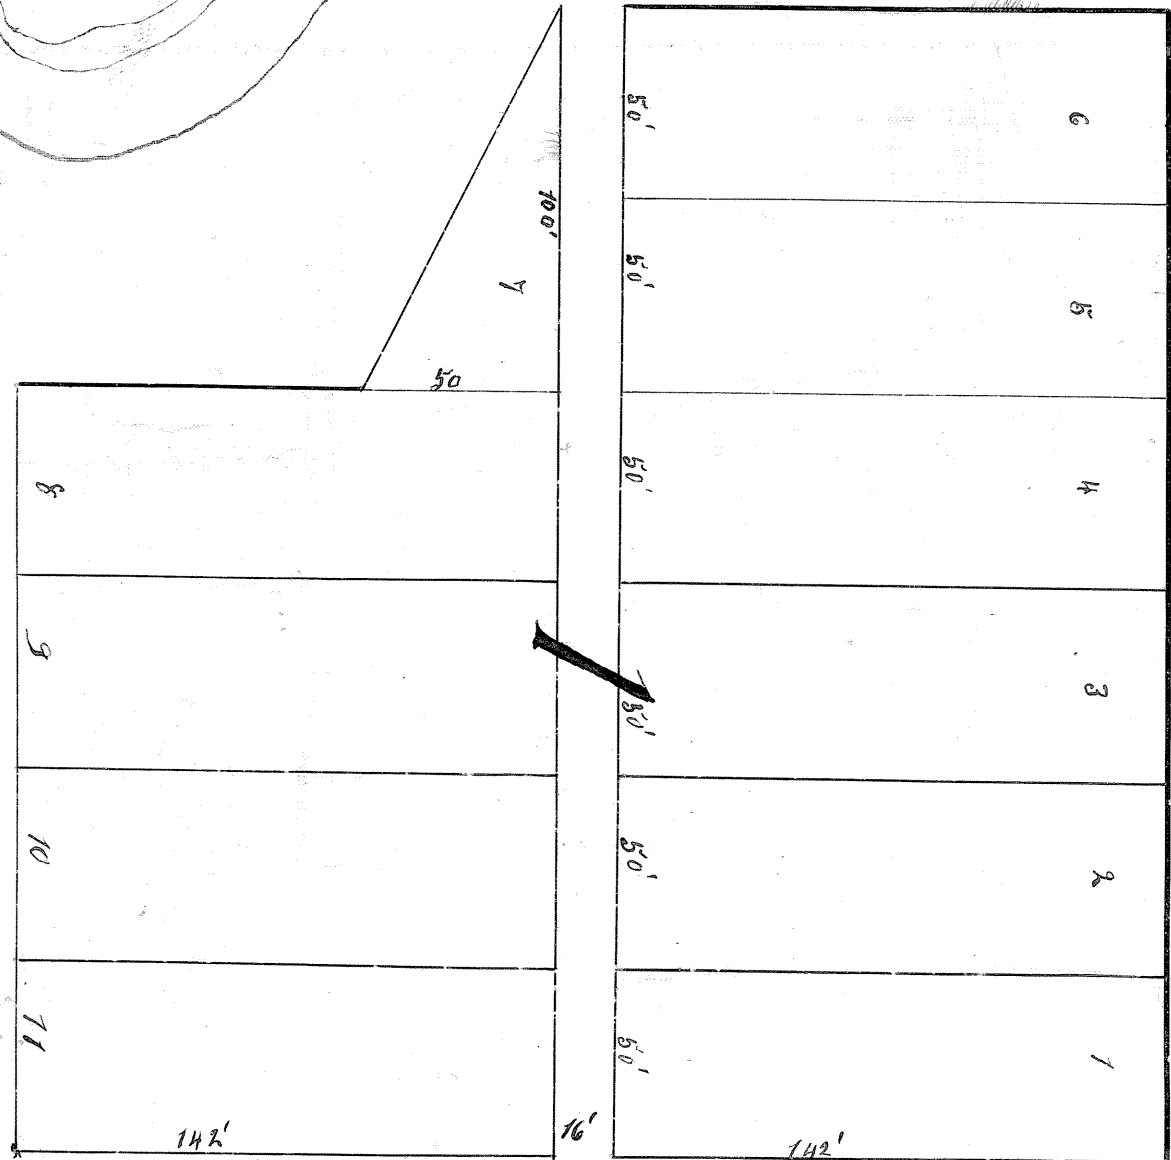

CARL

ST.

ROAD - Sec. line - 1/4 Sec. 8 & 17

STATE OF KANSAS,
COUNTY OF McPHERSON,
11/23/83
5-8-25
J. H. Notary Public
B. A. Adams